



The Grand ArchTM
LUXURY OF LOCATION



FLOOR PLANS

 **ireo**TM
THE NEXT LEVEL OF LIVING

**THE BIG
MULTIPLIER**







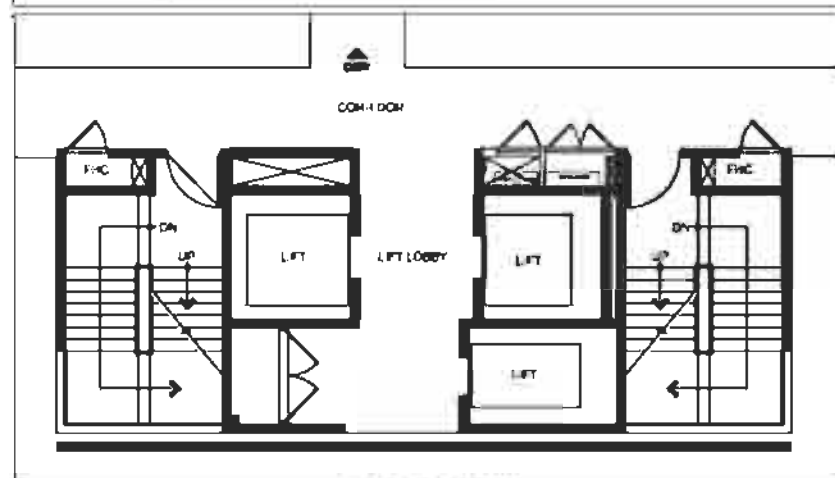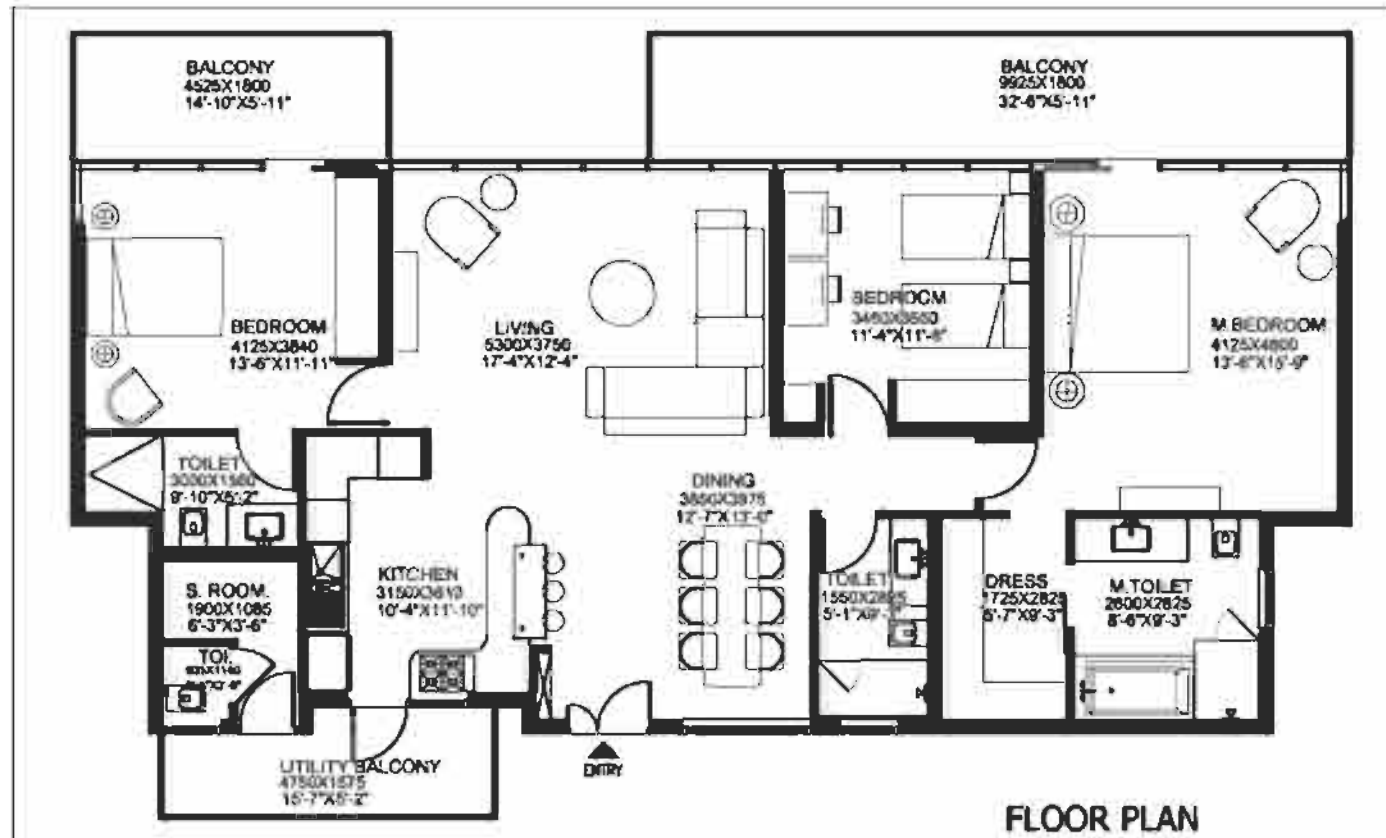


UNIT TYPE 3A
GRAND ARCH
AREA


3BR + S.Room
East & West wing
201 SQ.M / 2163 SQ.FT

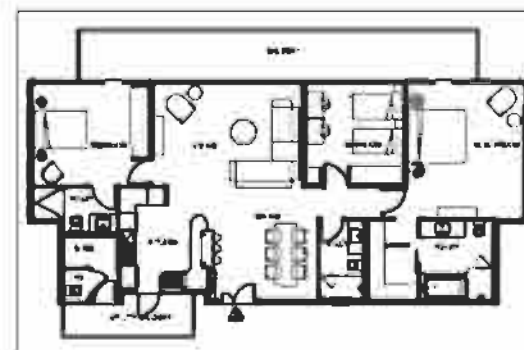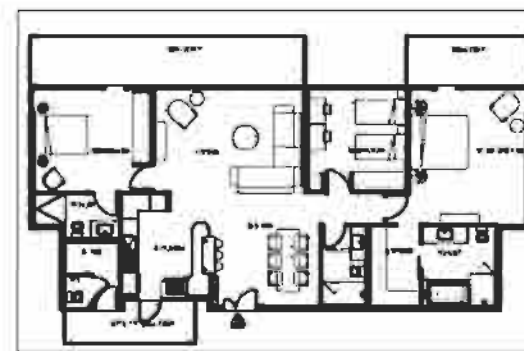


BALCONY OPTIONS

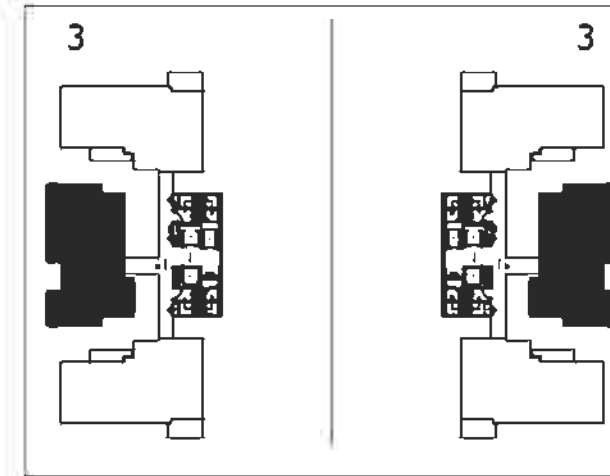

KEY PLAN OF FLOOR 2,6,10,14,18

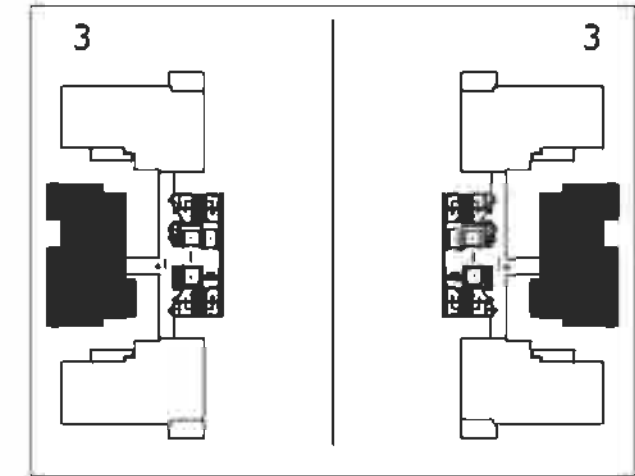

KEY PLAN OF FLOOR 4,8,12,16

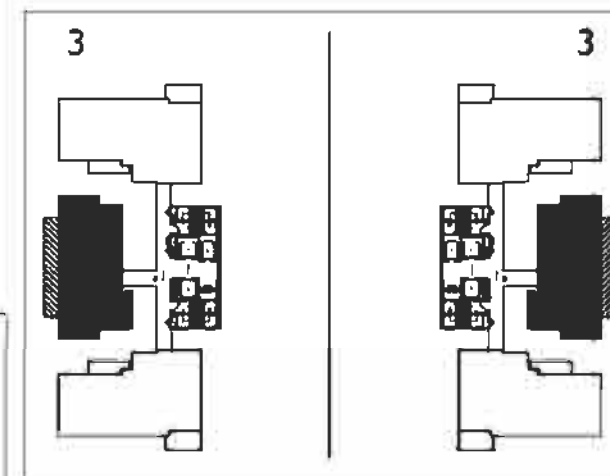


KEY PLAN OF FLOOR 3,5,7,9,11,13,15,17,19




SITE PLAN


NOT TO SCALE

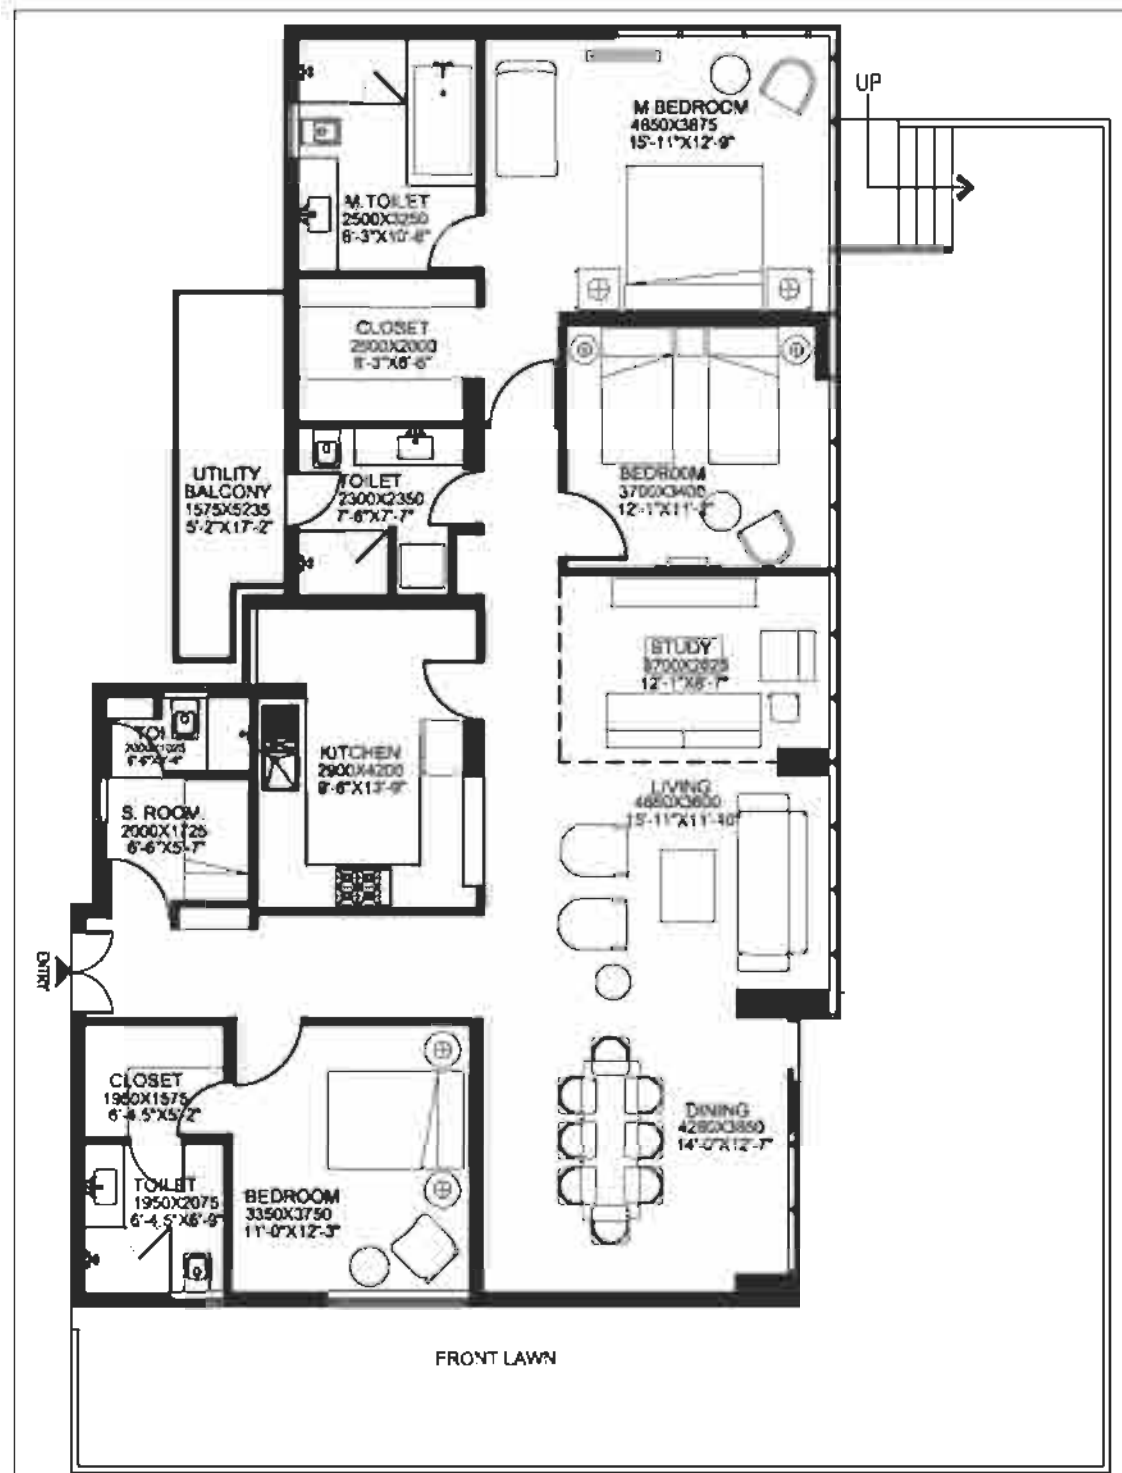


FLOOR PLAN

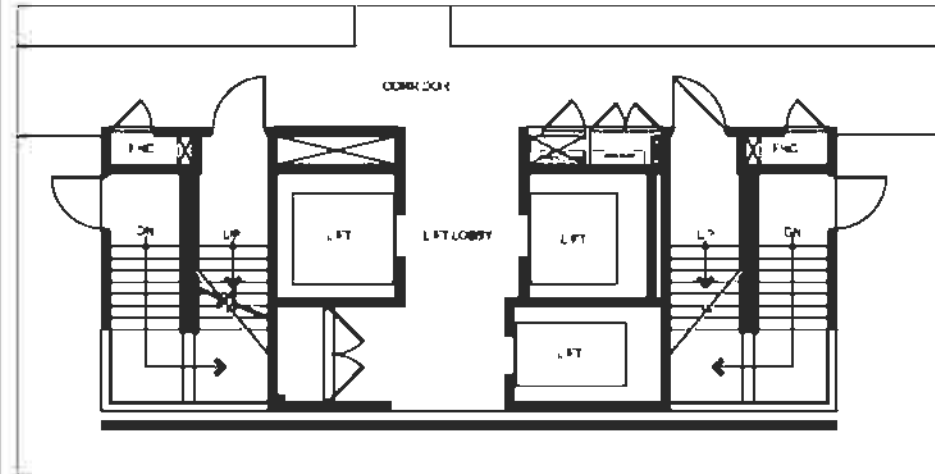

CORE PLAN

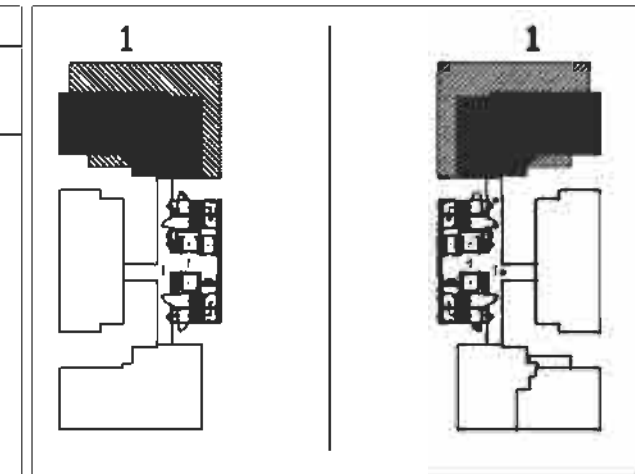

KEY PLAN GROUND FLOOR




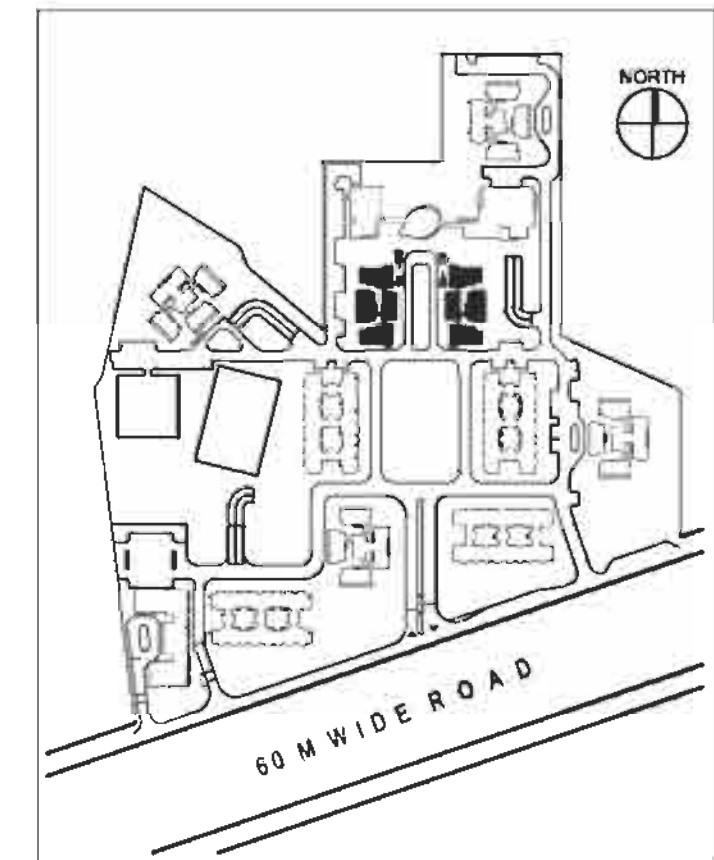


SITE PLAN

NOT TO SCALE

UNIT TYPE 4a 3BR + Study+ S.Room+ Front Lawn
 GRAND ARCH East & West wing
 AREA 225.6 SQ.M / 2427 SQ.FT

3BR + S.ROOM + STUDY

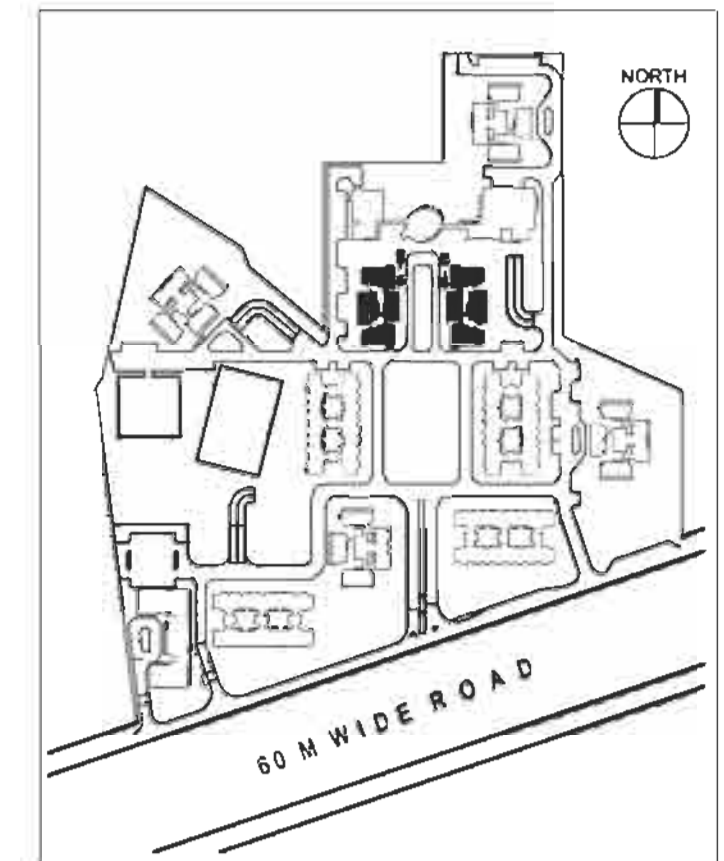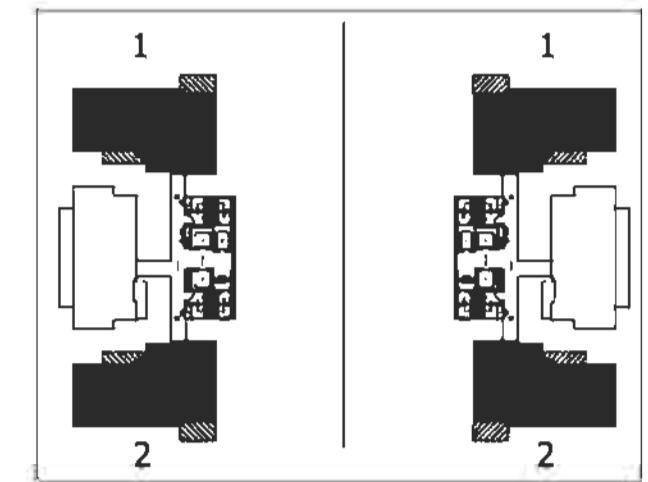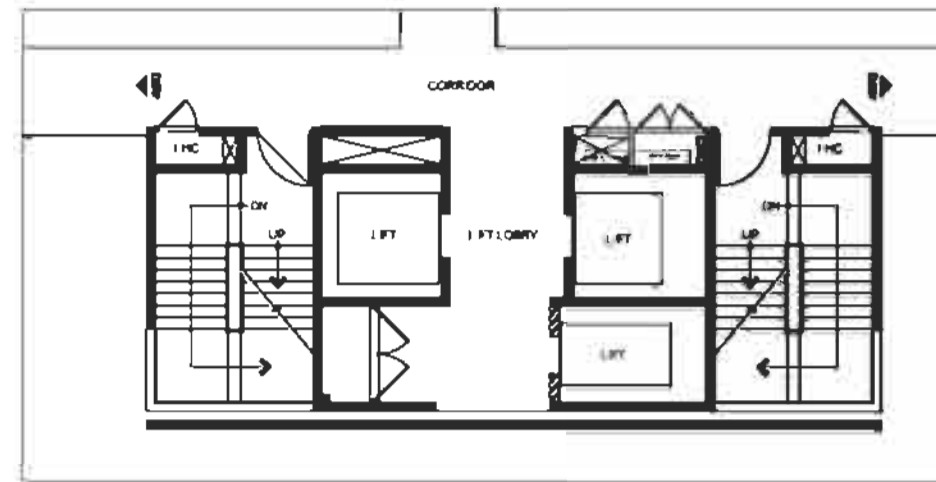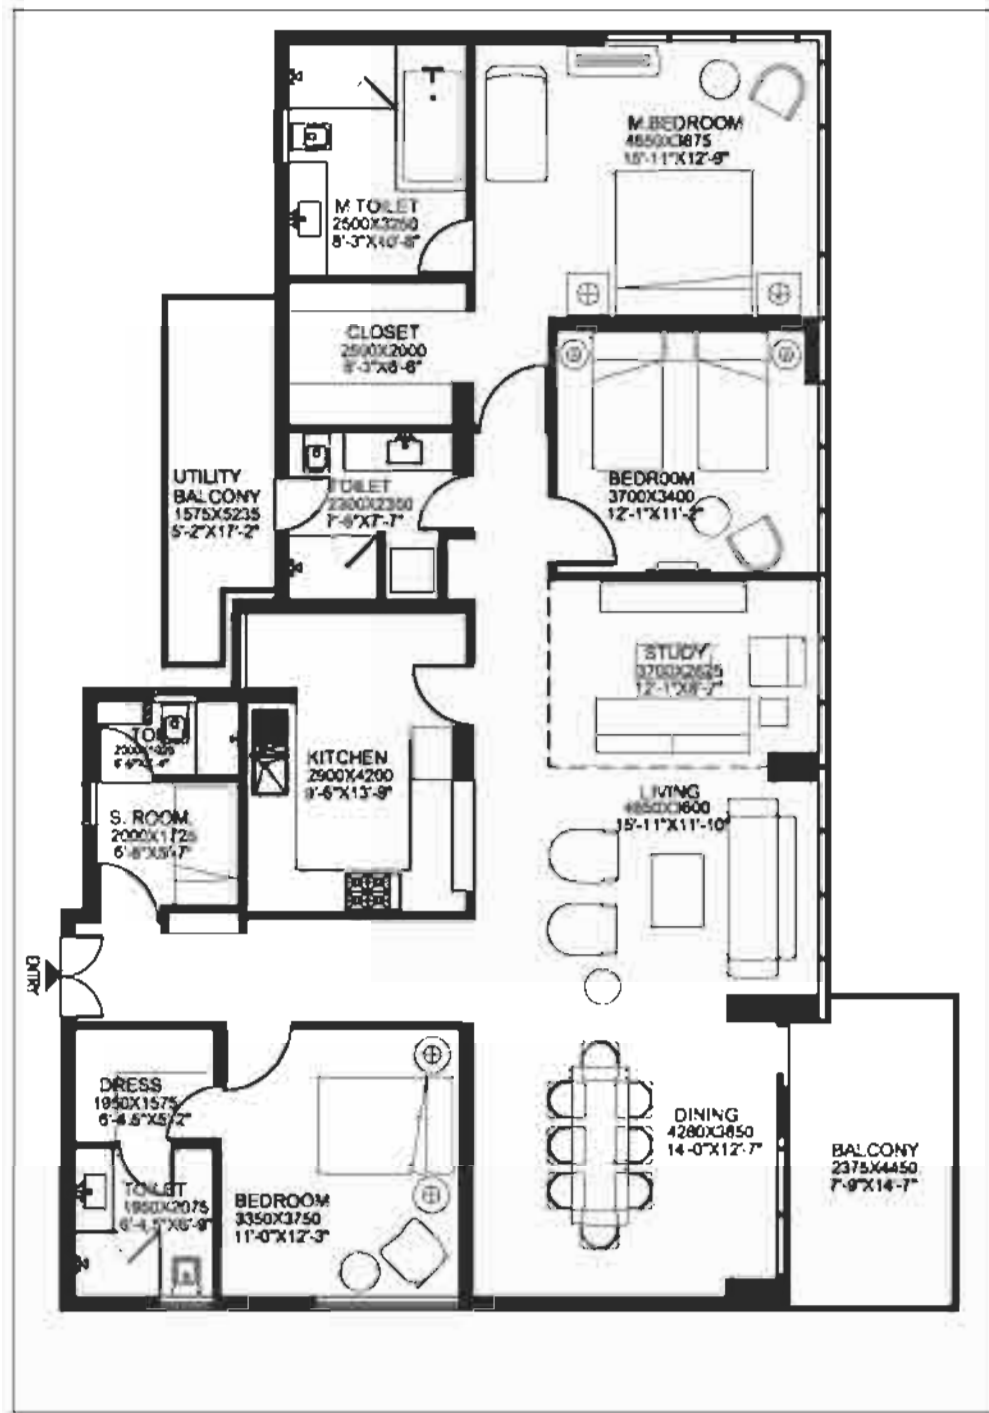


SITE PLAN

NOT TO SCALE


UNIT TYPE 4a 3BR + S. Room + Study
 GRAND ARCH East & West wing
 AREA 225.6 SQ.M / 2427 SQ.FT




LOWER LEVEL PLAN

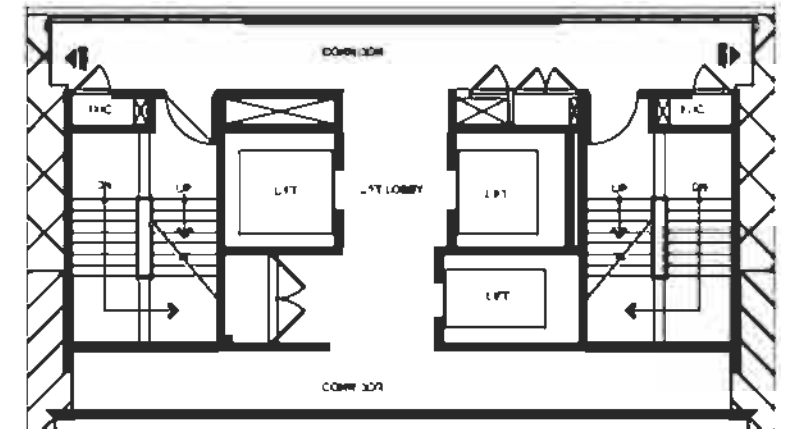

CORE PLAN

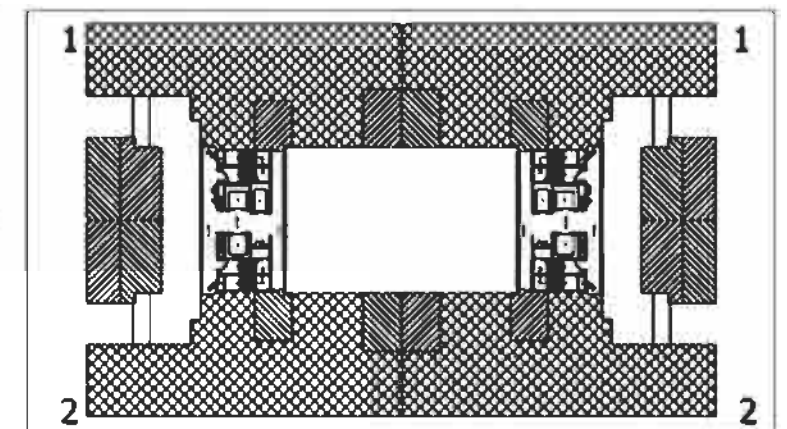



KEY PLAN OF FLOOR 21

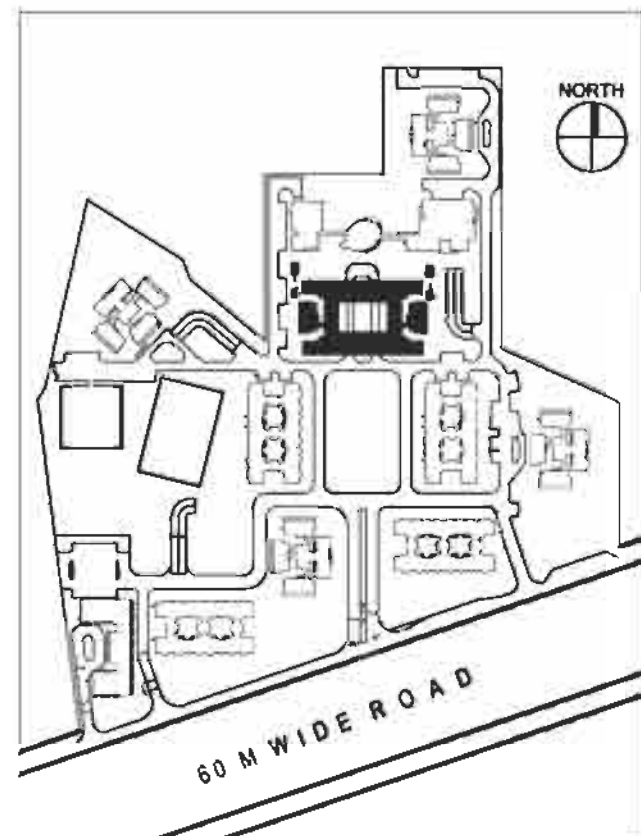


SITE PLAN

NOT TO SCALE

PENTHOUSE (DUPLEX) GRAND ARCH AREA	5BR + Family Rm. + Study + S. Room + Pool
	East & West wing
	919.48 SQ.M / 9897 SQ.FT

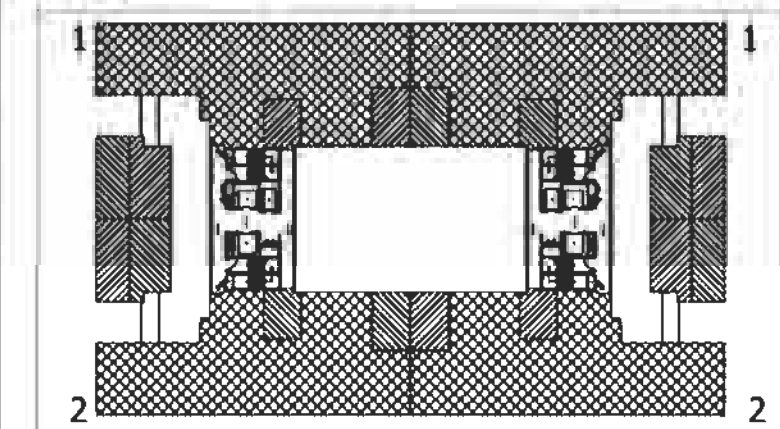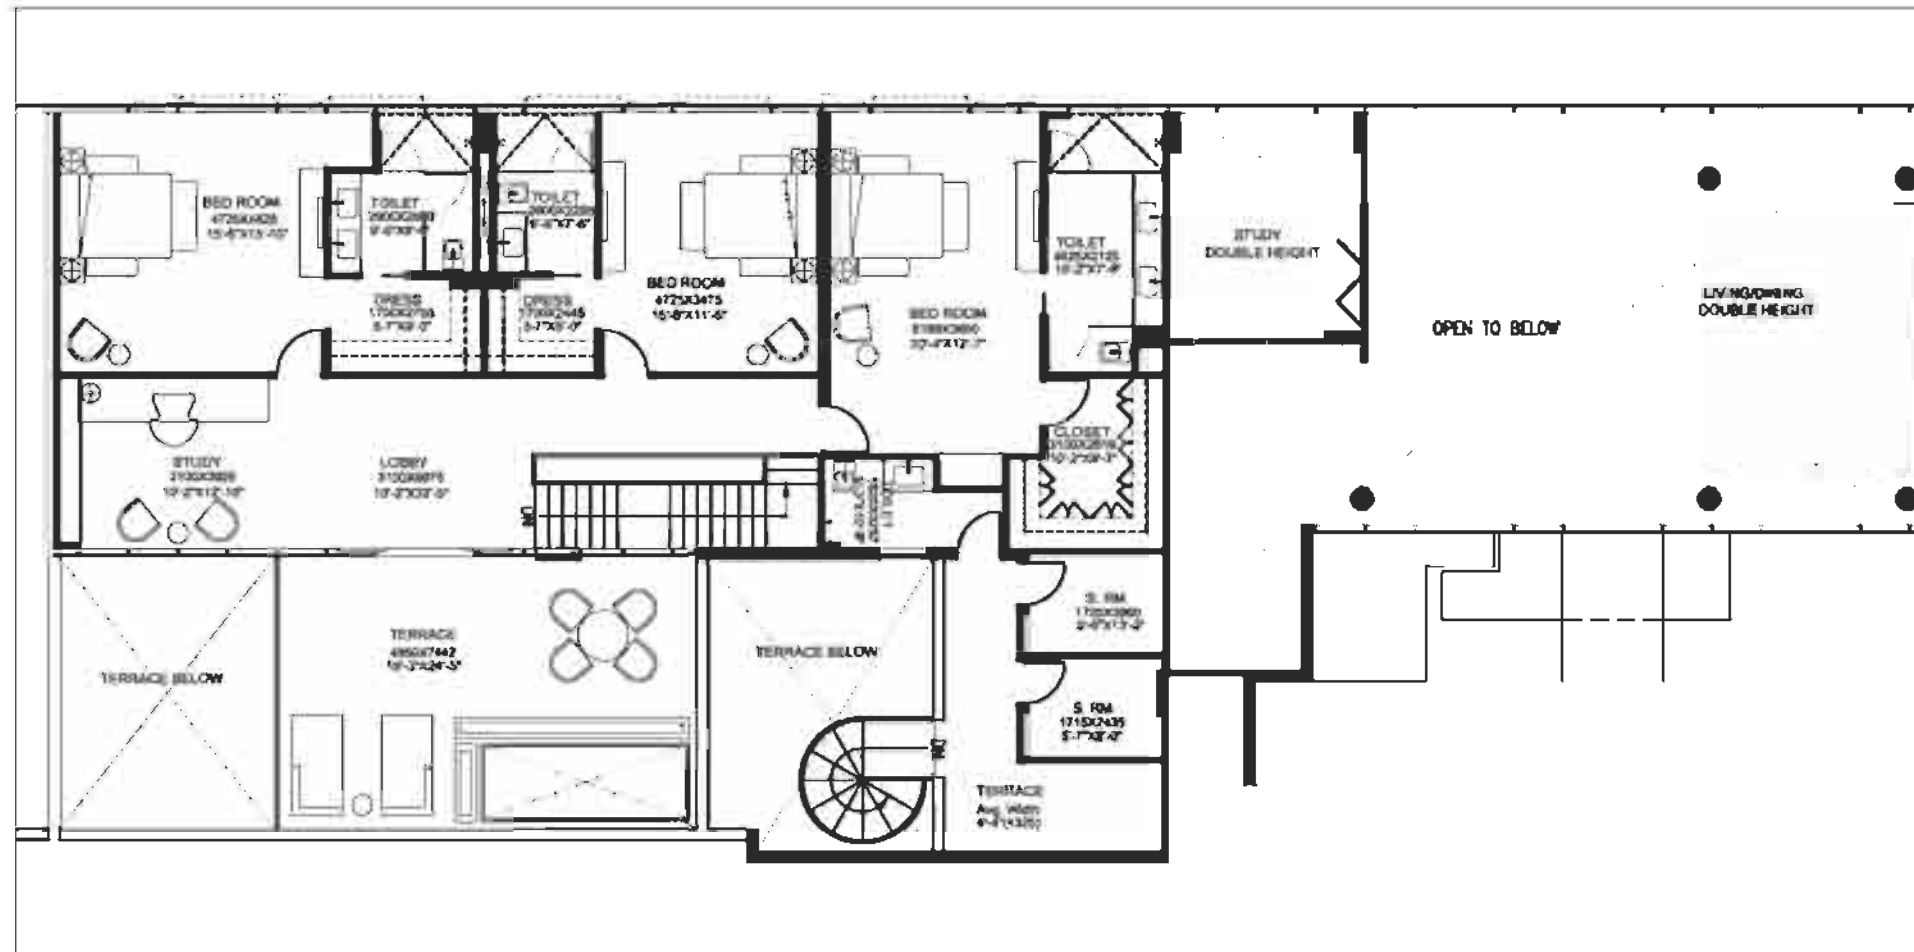

KEY PLAN OF FLOOR 21

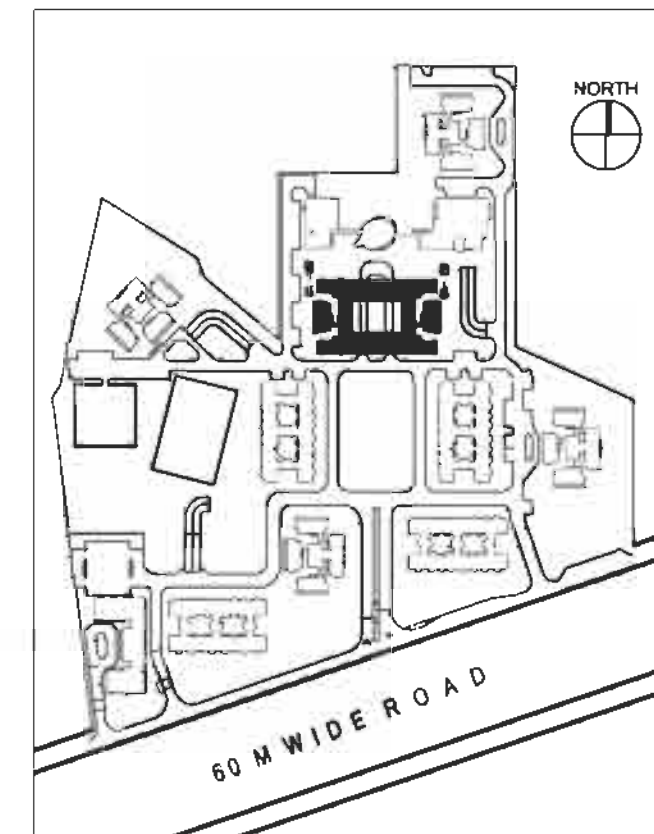


SITE PLAN

NOT TO SCALE

PENTHOUSE (DUPLEX) 5BR + Family Rm. + Study + S. Room + Pool
GRAND ARCH East & West wing
AREA 919.48 SQ.M / 9897 SQ.FT




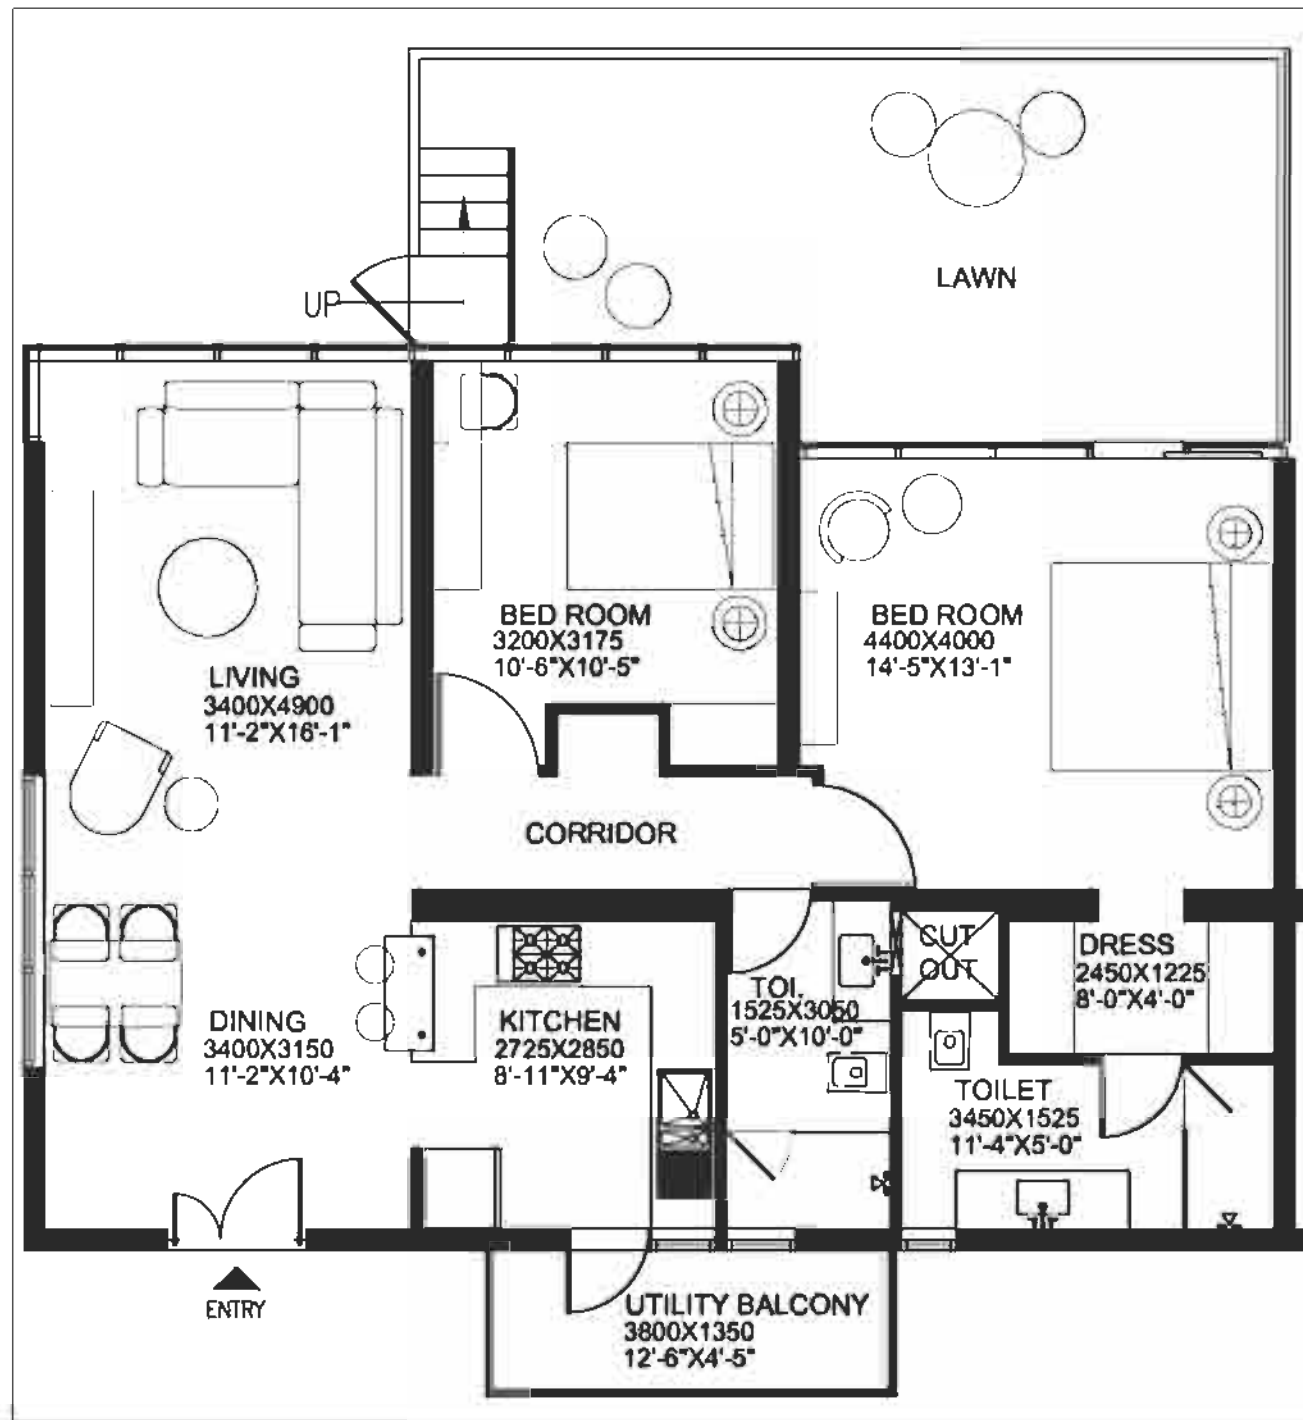


FLOOR PLAN

UNIT TYPE 2A
TOWER
AREA


2BR + Lawn
B,D,F,H
127.78 SQ.M / 1375 SQ.FT

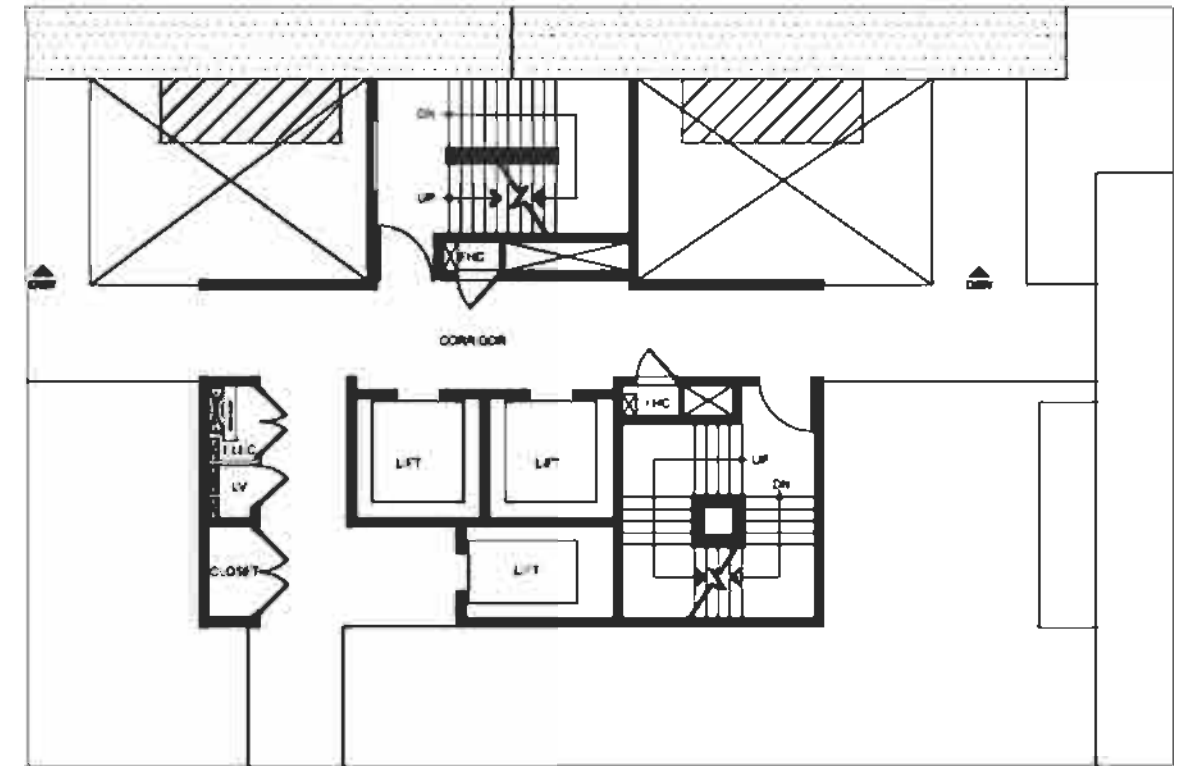

CORE PLAN

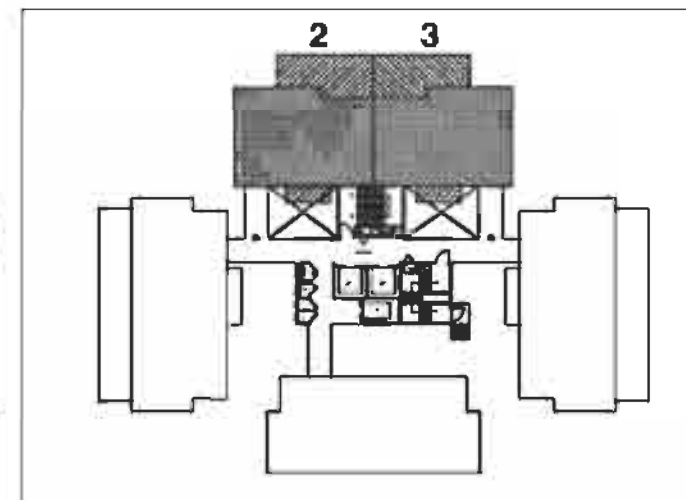


KEY PLAN OF GROUND FLOOR

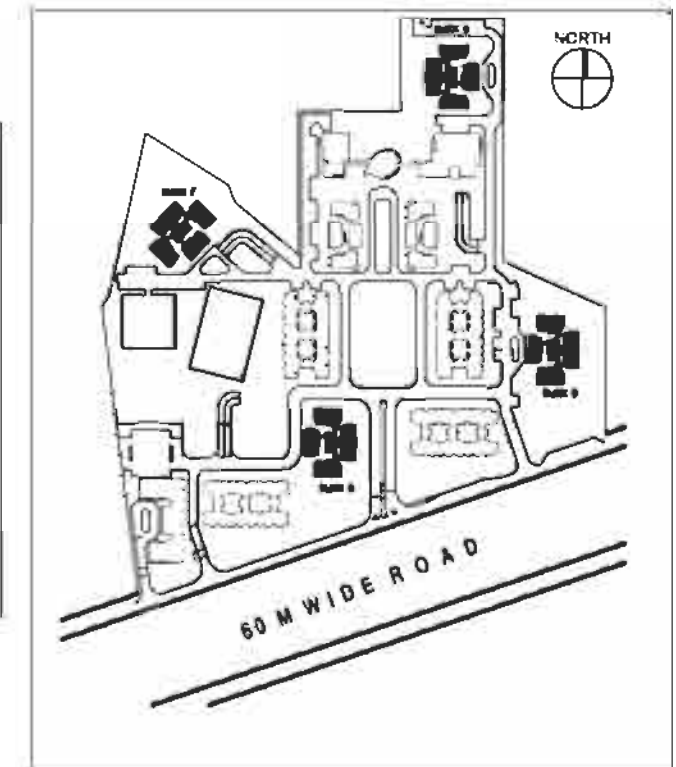

SITE PLAN


NOT TO SCALE

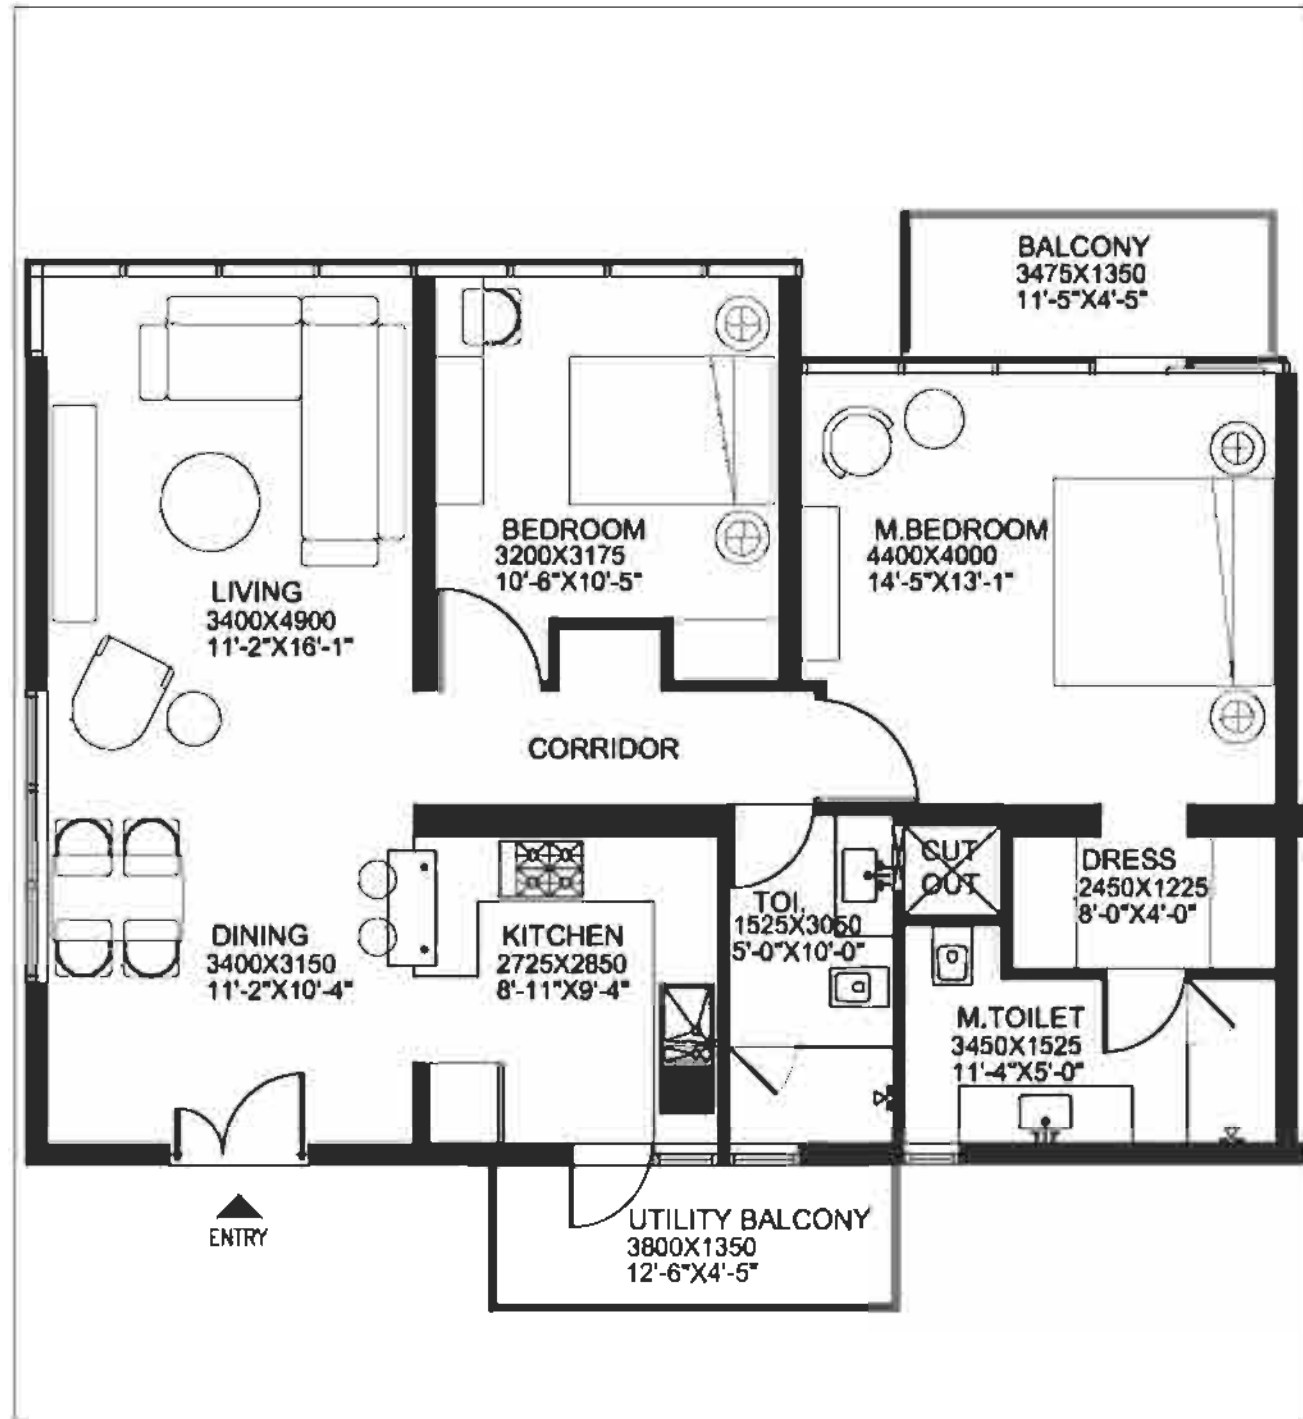


FLOOR PLAN

UNIT TYPE 2A
TOWER
AREA


2BR
B,D,F,H
127.78 SQ.M / 1375 SQ.FT

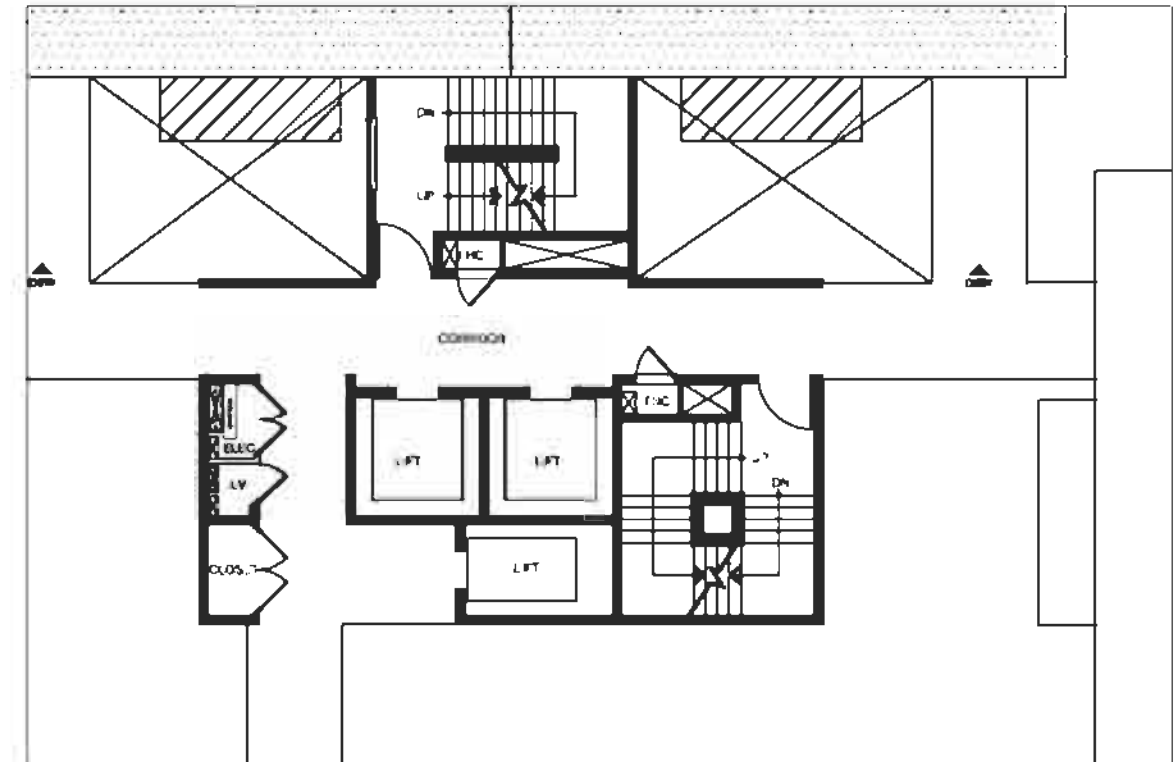

CORE PLAN

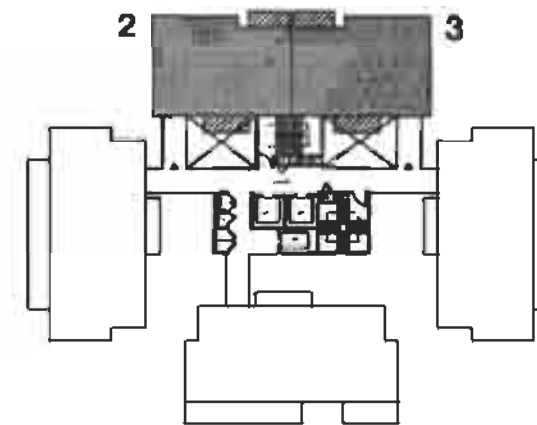


KEY PLAN OF TYPICAL FLOOR
(FLOOR 1-25)

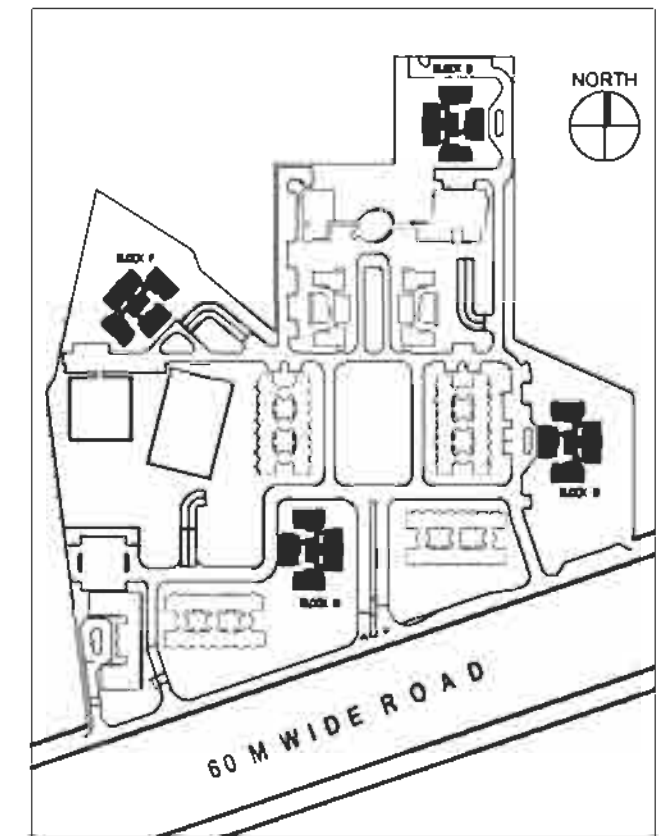


SITE PLAN

NOT TO SCALE

3BR + S.ROOM + LAWN

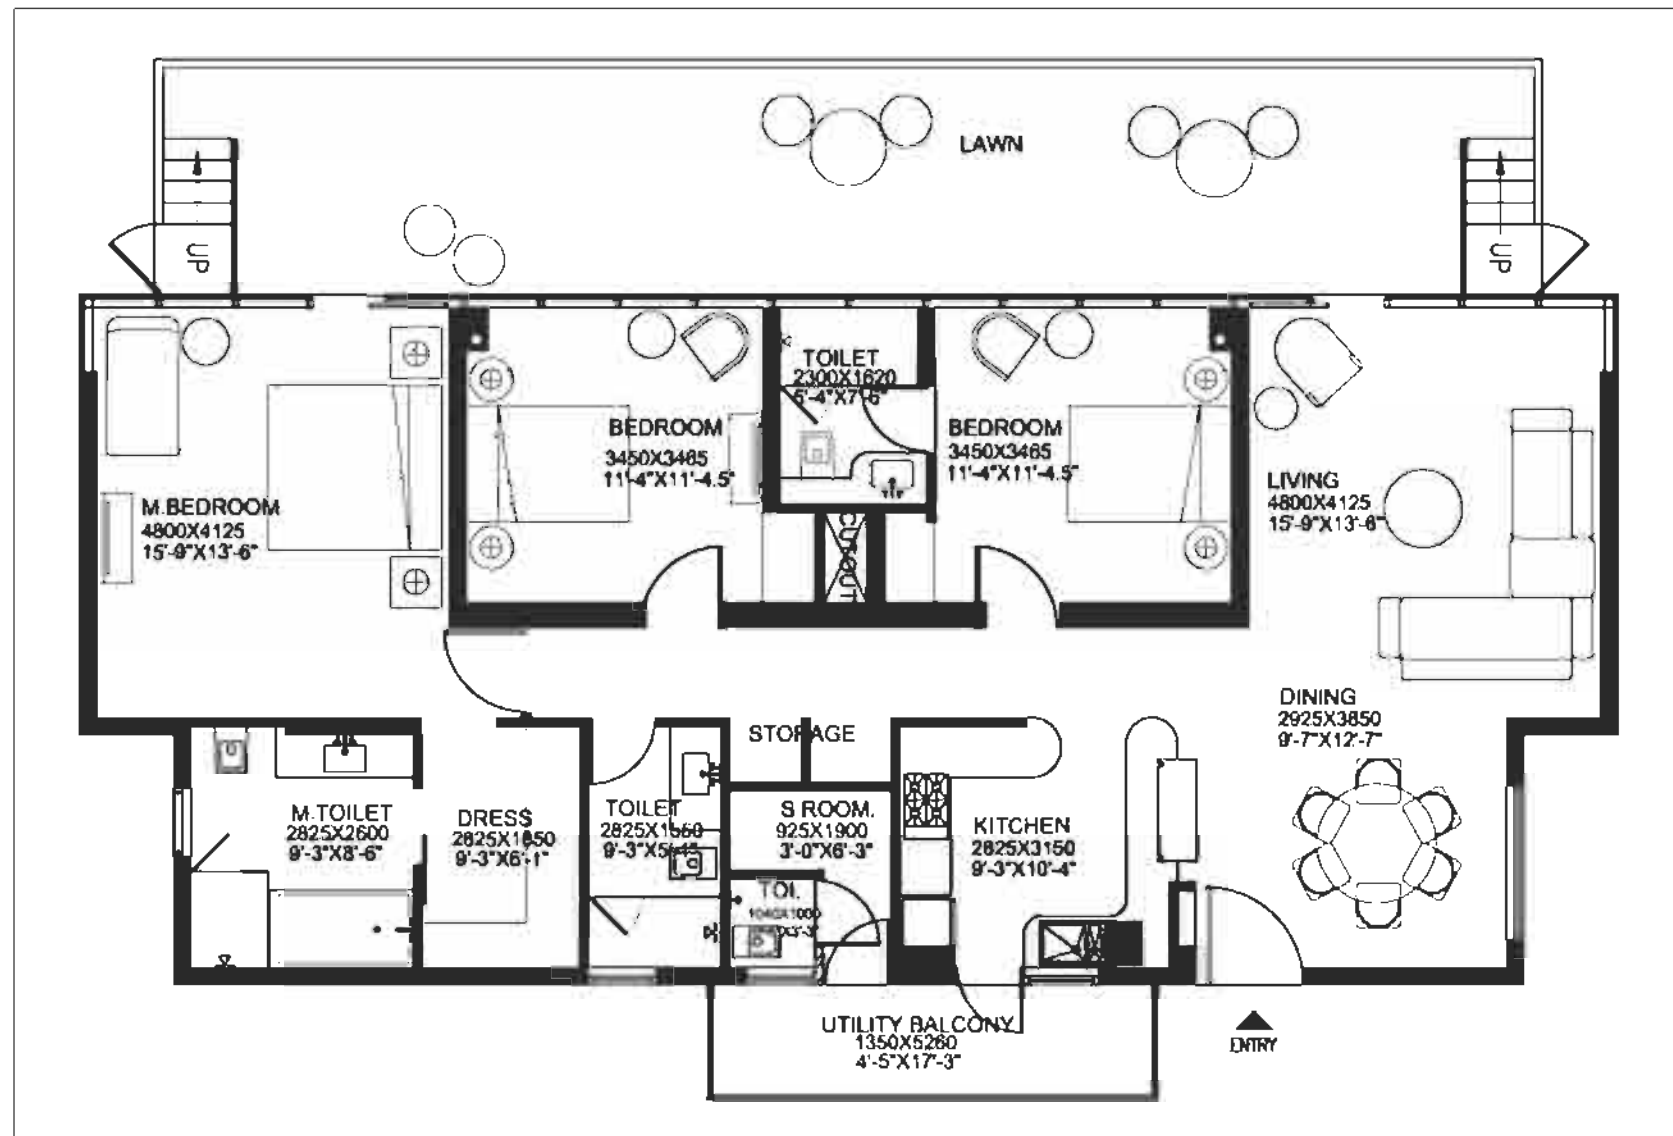


FLOOR PLAN

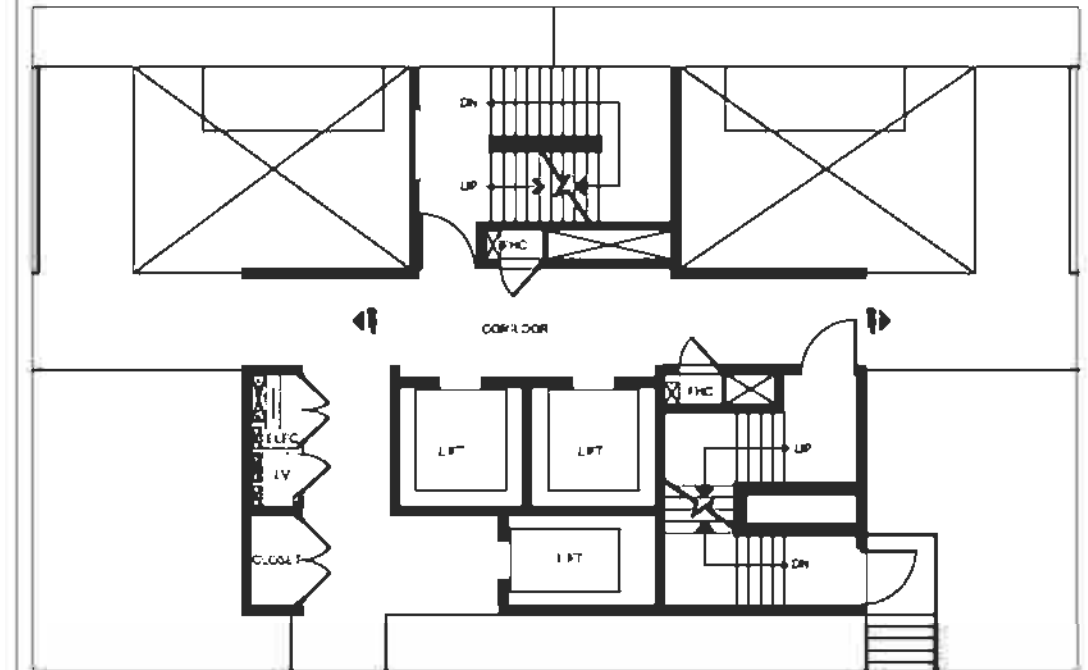


CORE PLAN

UNIT TYPE 3B	3BR + S. Room + Lawn
TOWER	B,D,F,H
AREA	201.1 SQ.M / 2164 SQ.FT

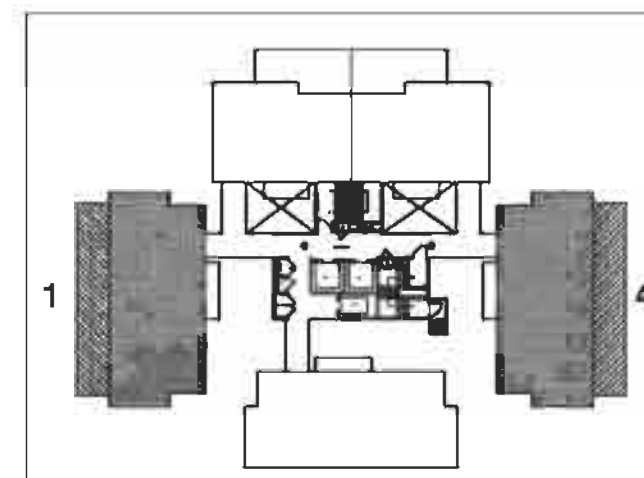


KEY PLAN OF GROUND FLOOR

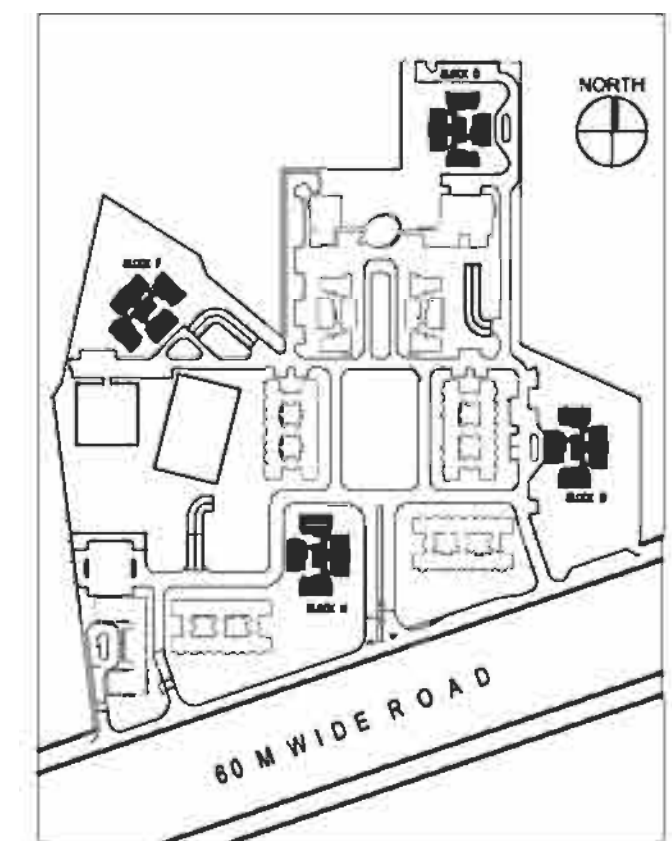


SITE PLAN


NOT TO SCALE

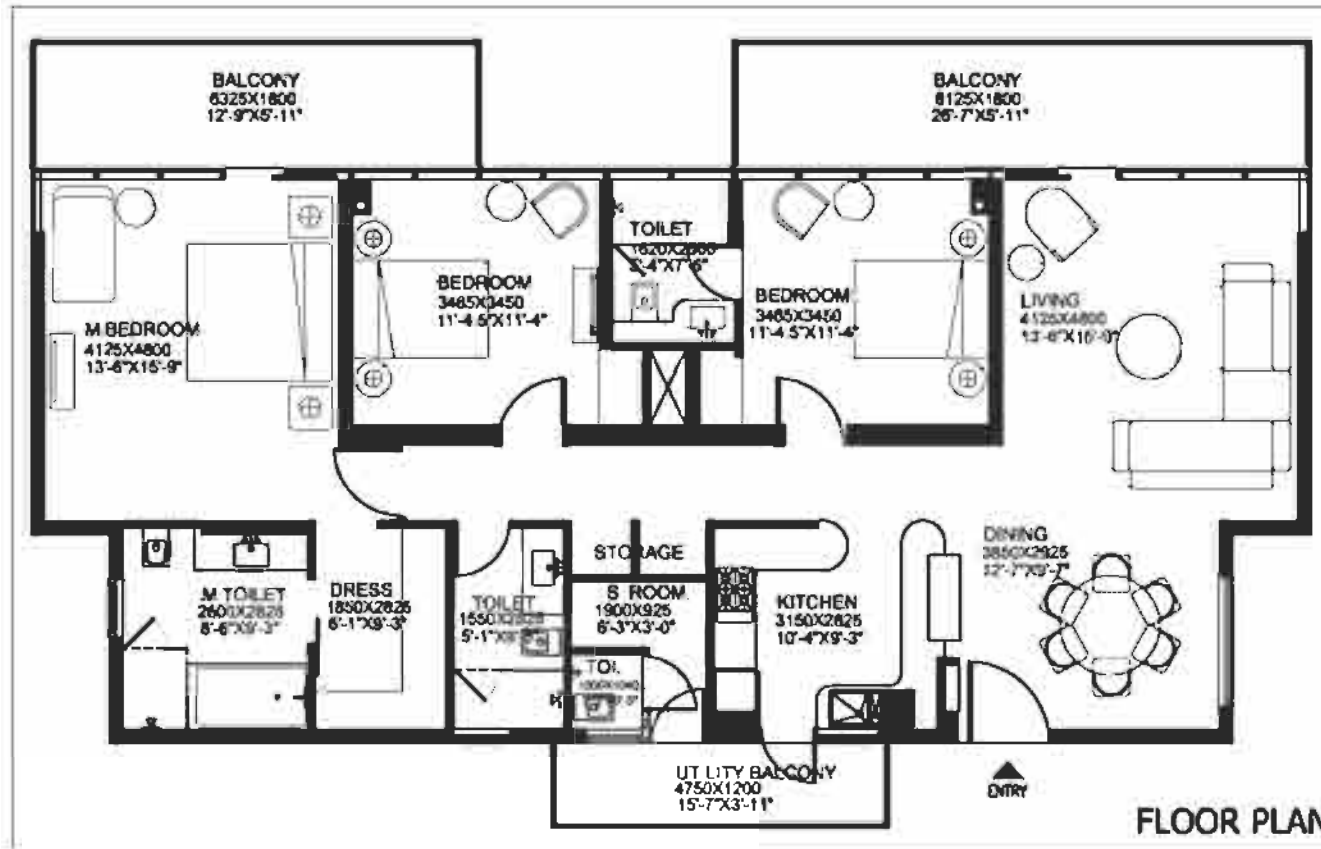


FLOOR PLAN

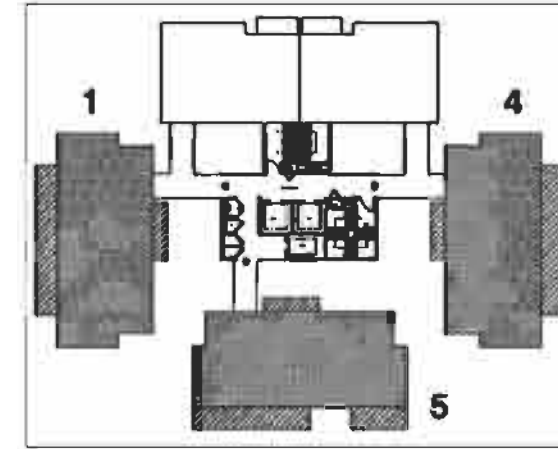


KEY PLAN OF FLOOR 3,7,11,15,19,23

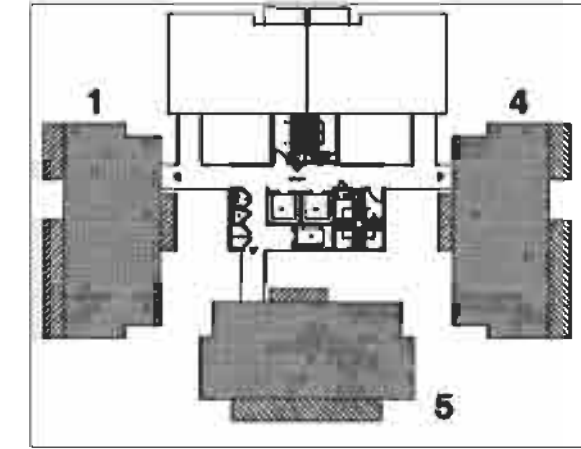


KEY PLAN OF FLOOR 4,8,12,16,20,24

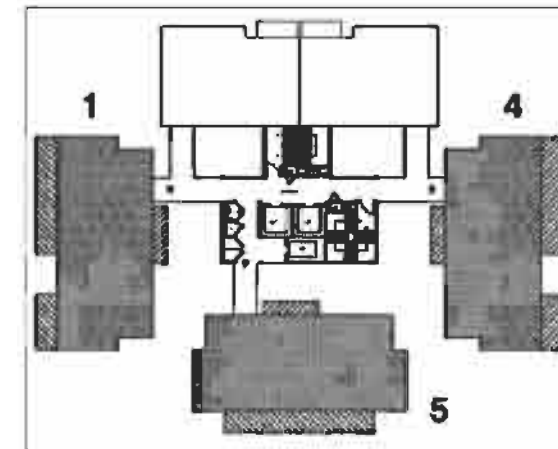


KEY PLAN OF FLOOR 6,10,14,18,22

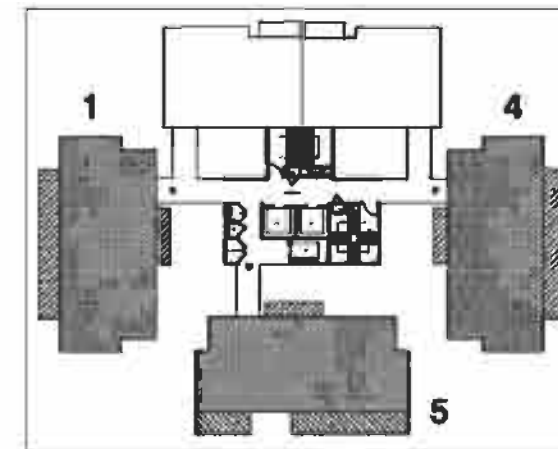


KEY PLAN OF FLOOR 5,9,13,17, 21,25

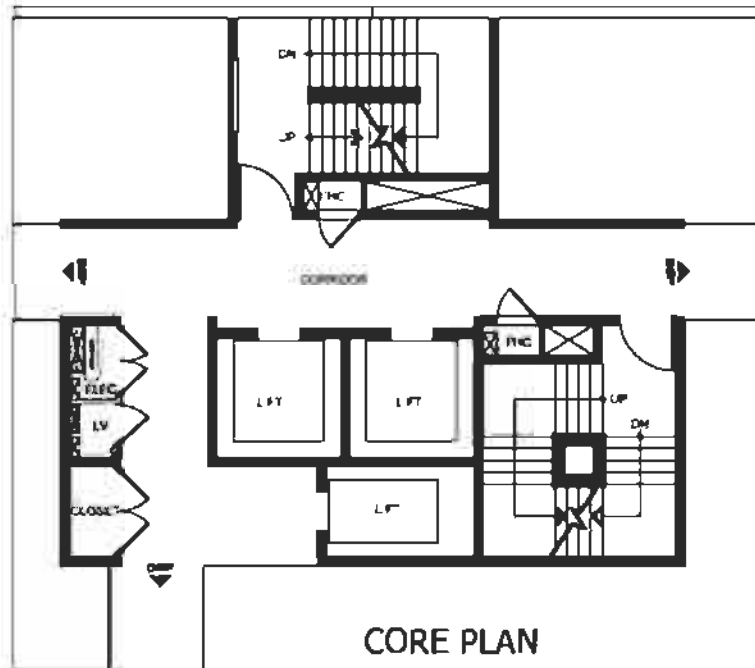


CORE PLAN

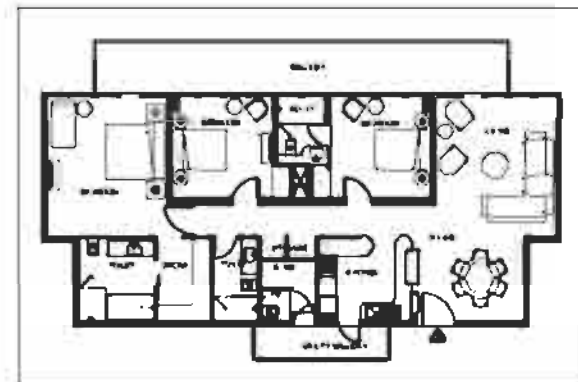

BALCONY OPTIONS

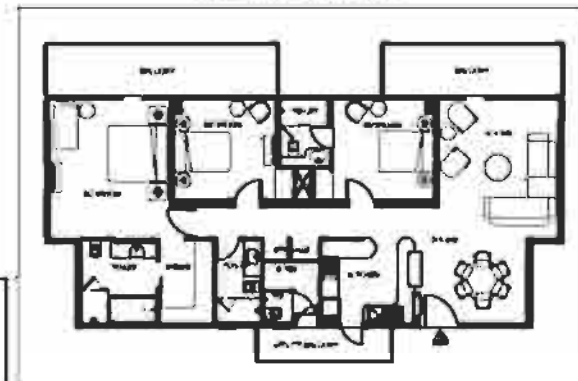



UNIT TYPE 3B 3BR + S.Room
TOWER B,D,F,H
AREA 201.1 SQ.M / 2164 SQ.FT

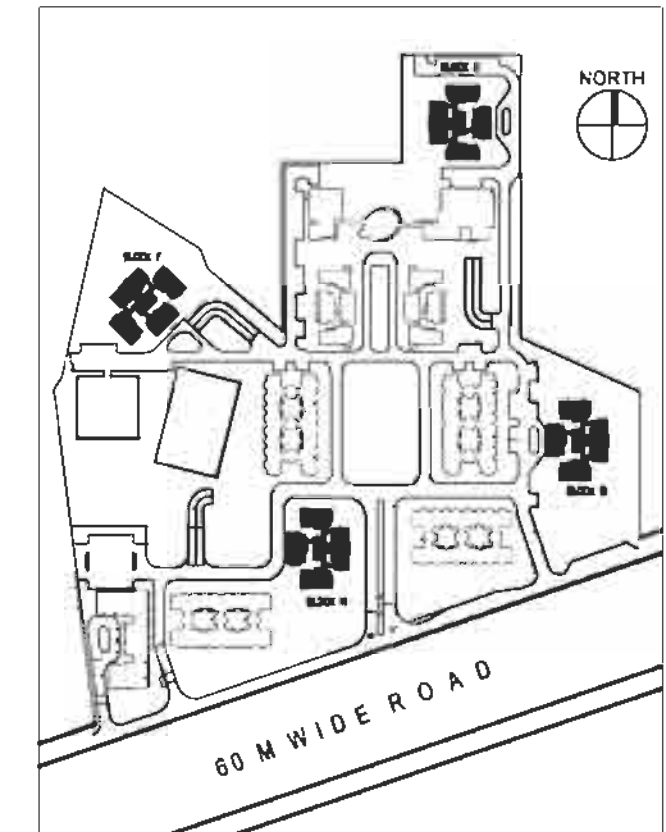


SITE PLAN

NOT TO SCALE

3BR + STUDY + S.ROOM + STORE

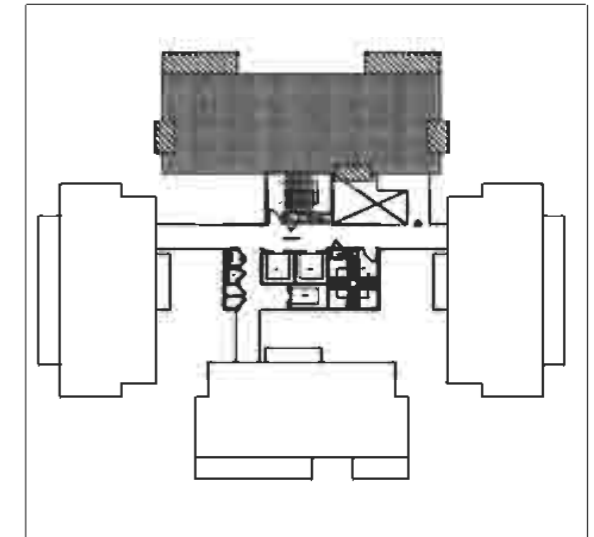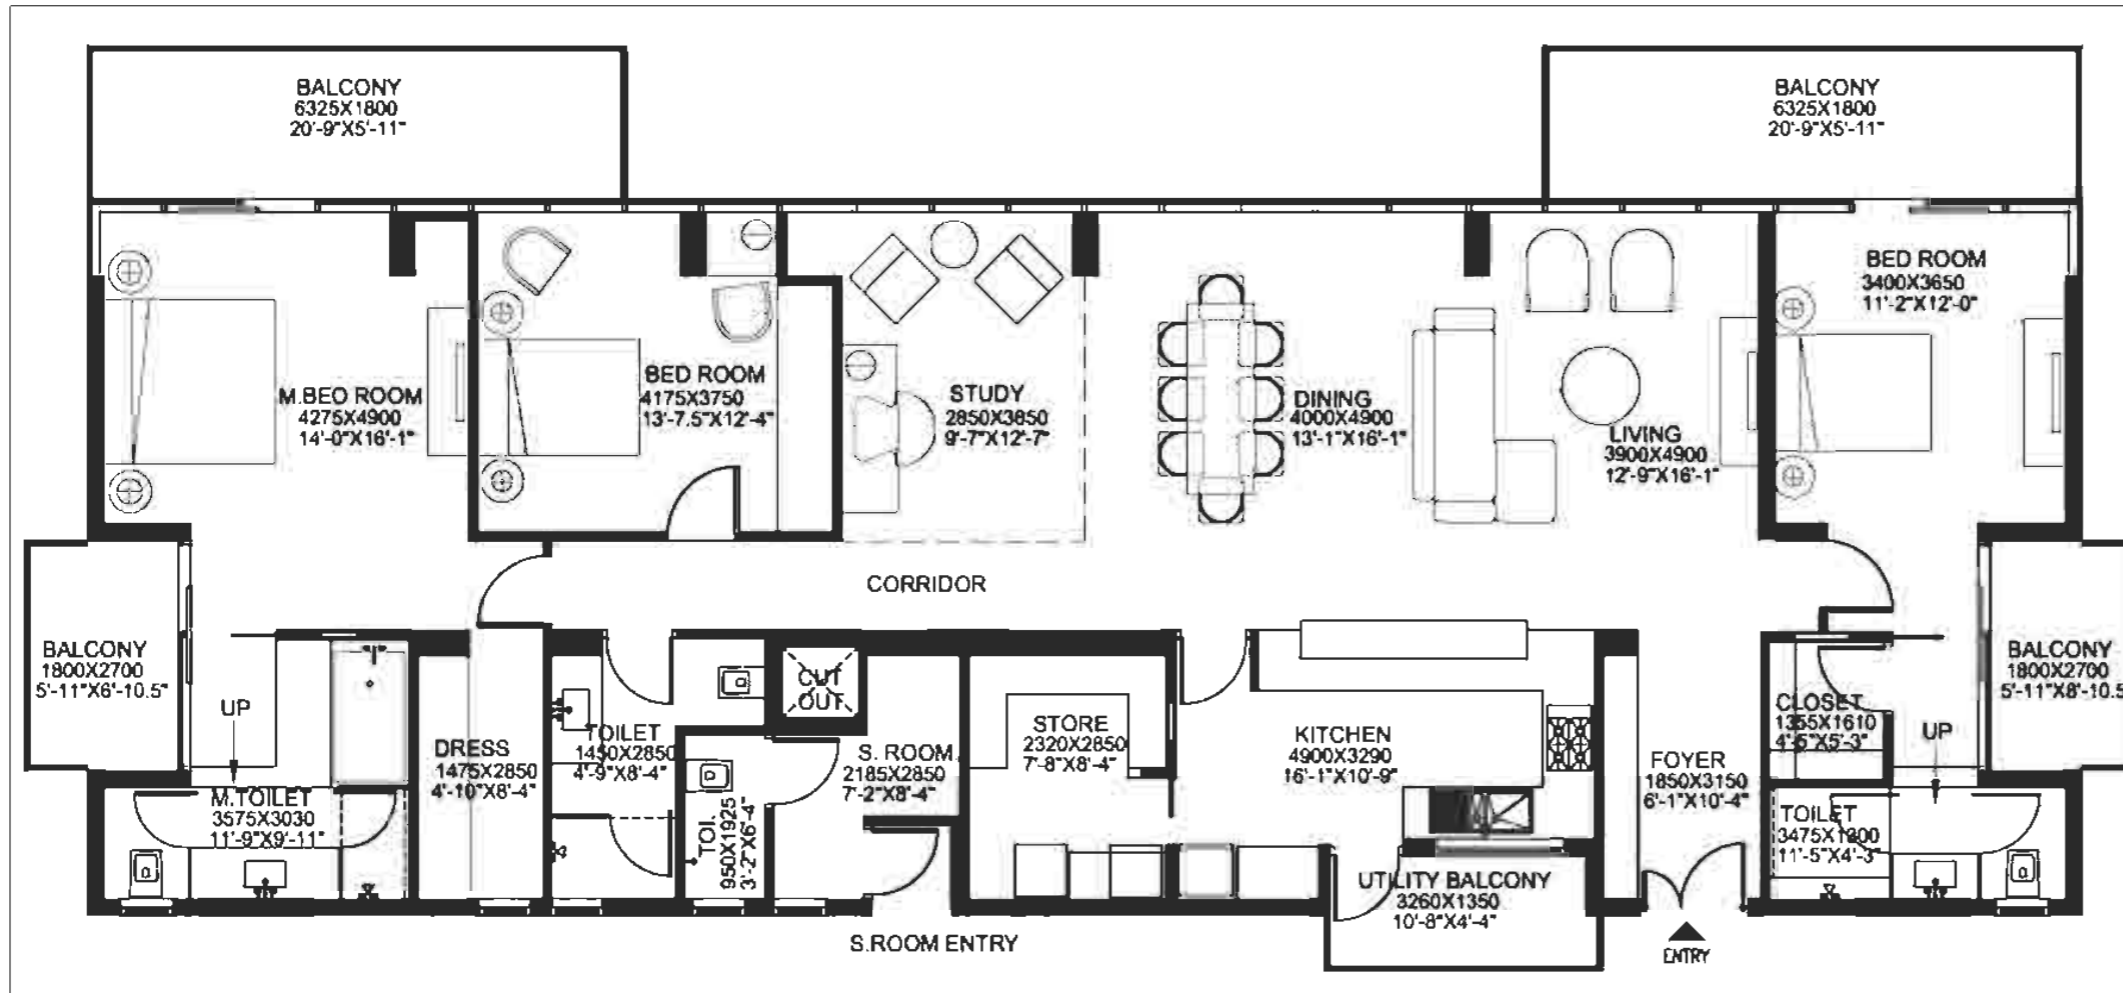


FLOOR PLAN

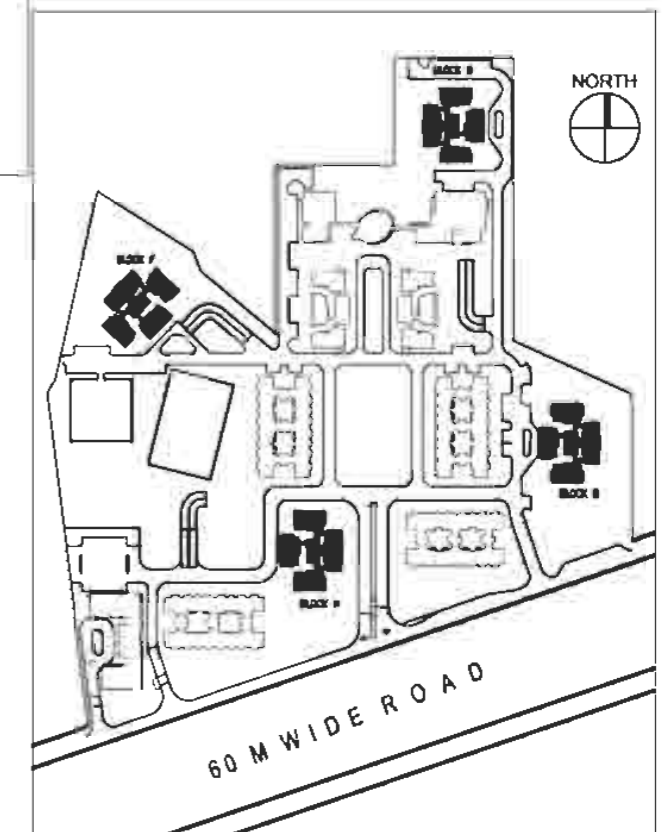





SITE PLAN

NOT TO SCALE

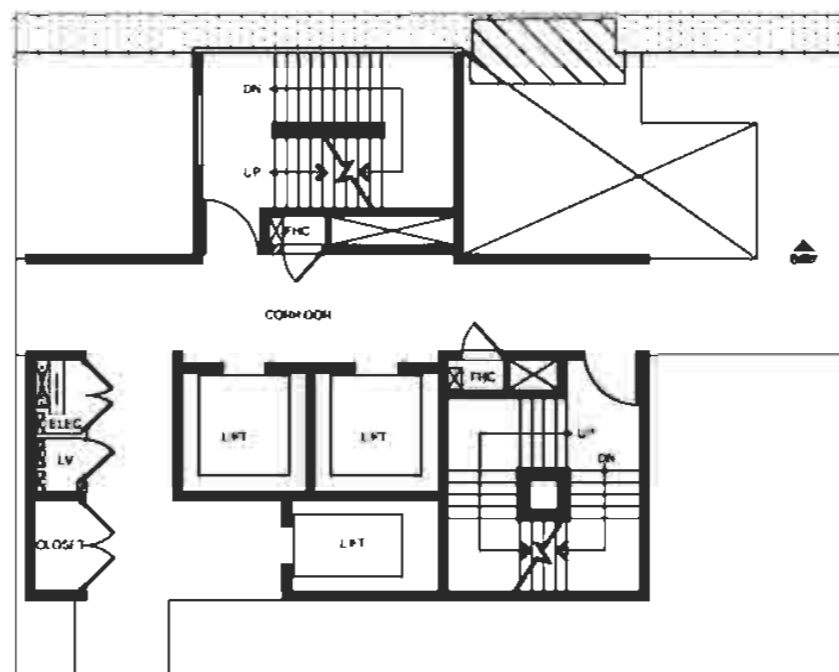

CORE PLAN

UNIT TYPE 4C	3BR + Study + S. Room + Store
TOWER	B,D,F,H
AREA	267.88 SQ.M / 2882 SQ.FT

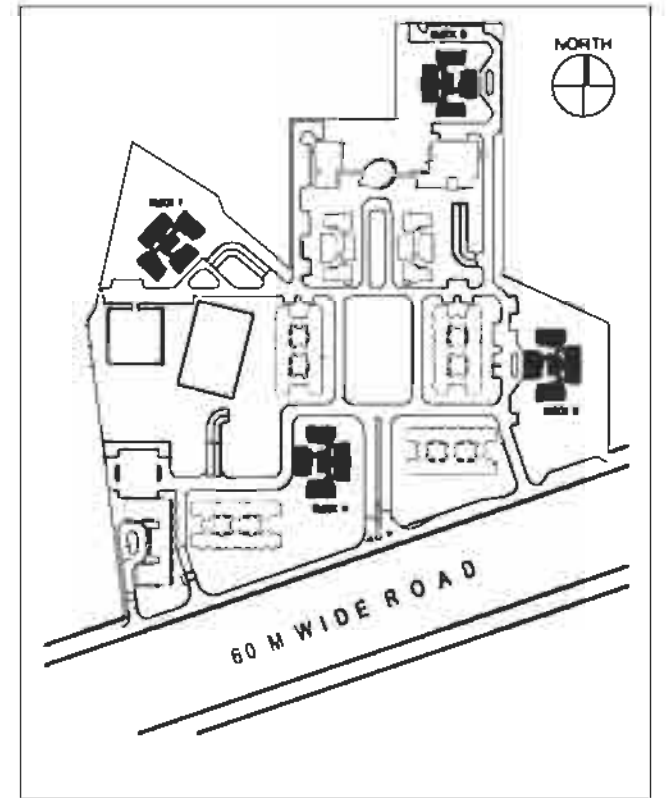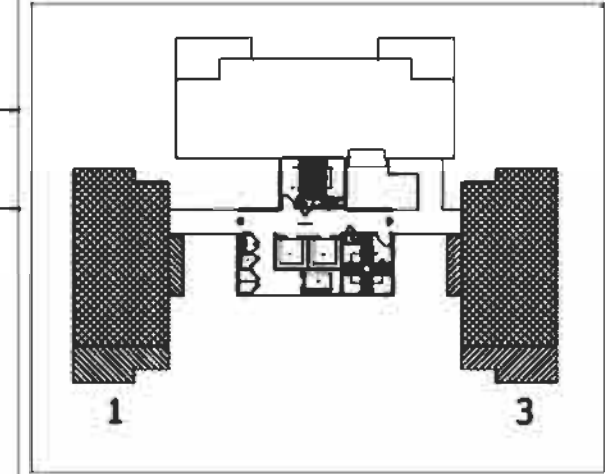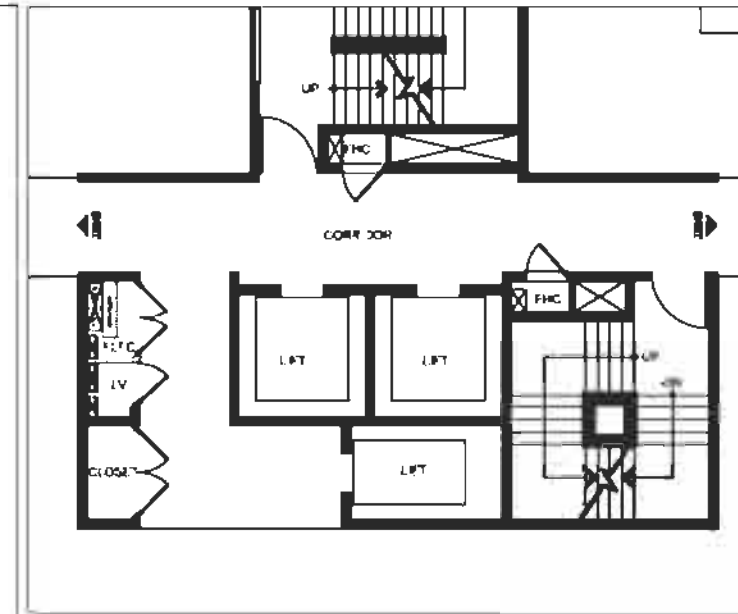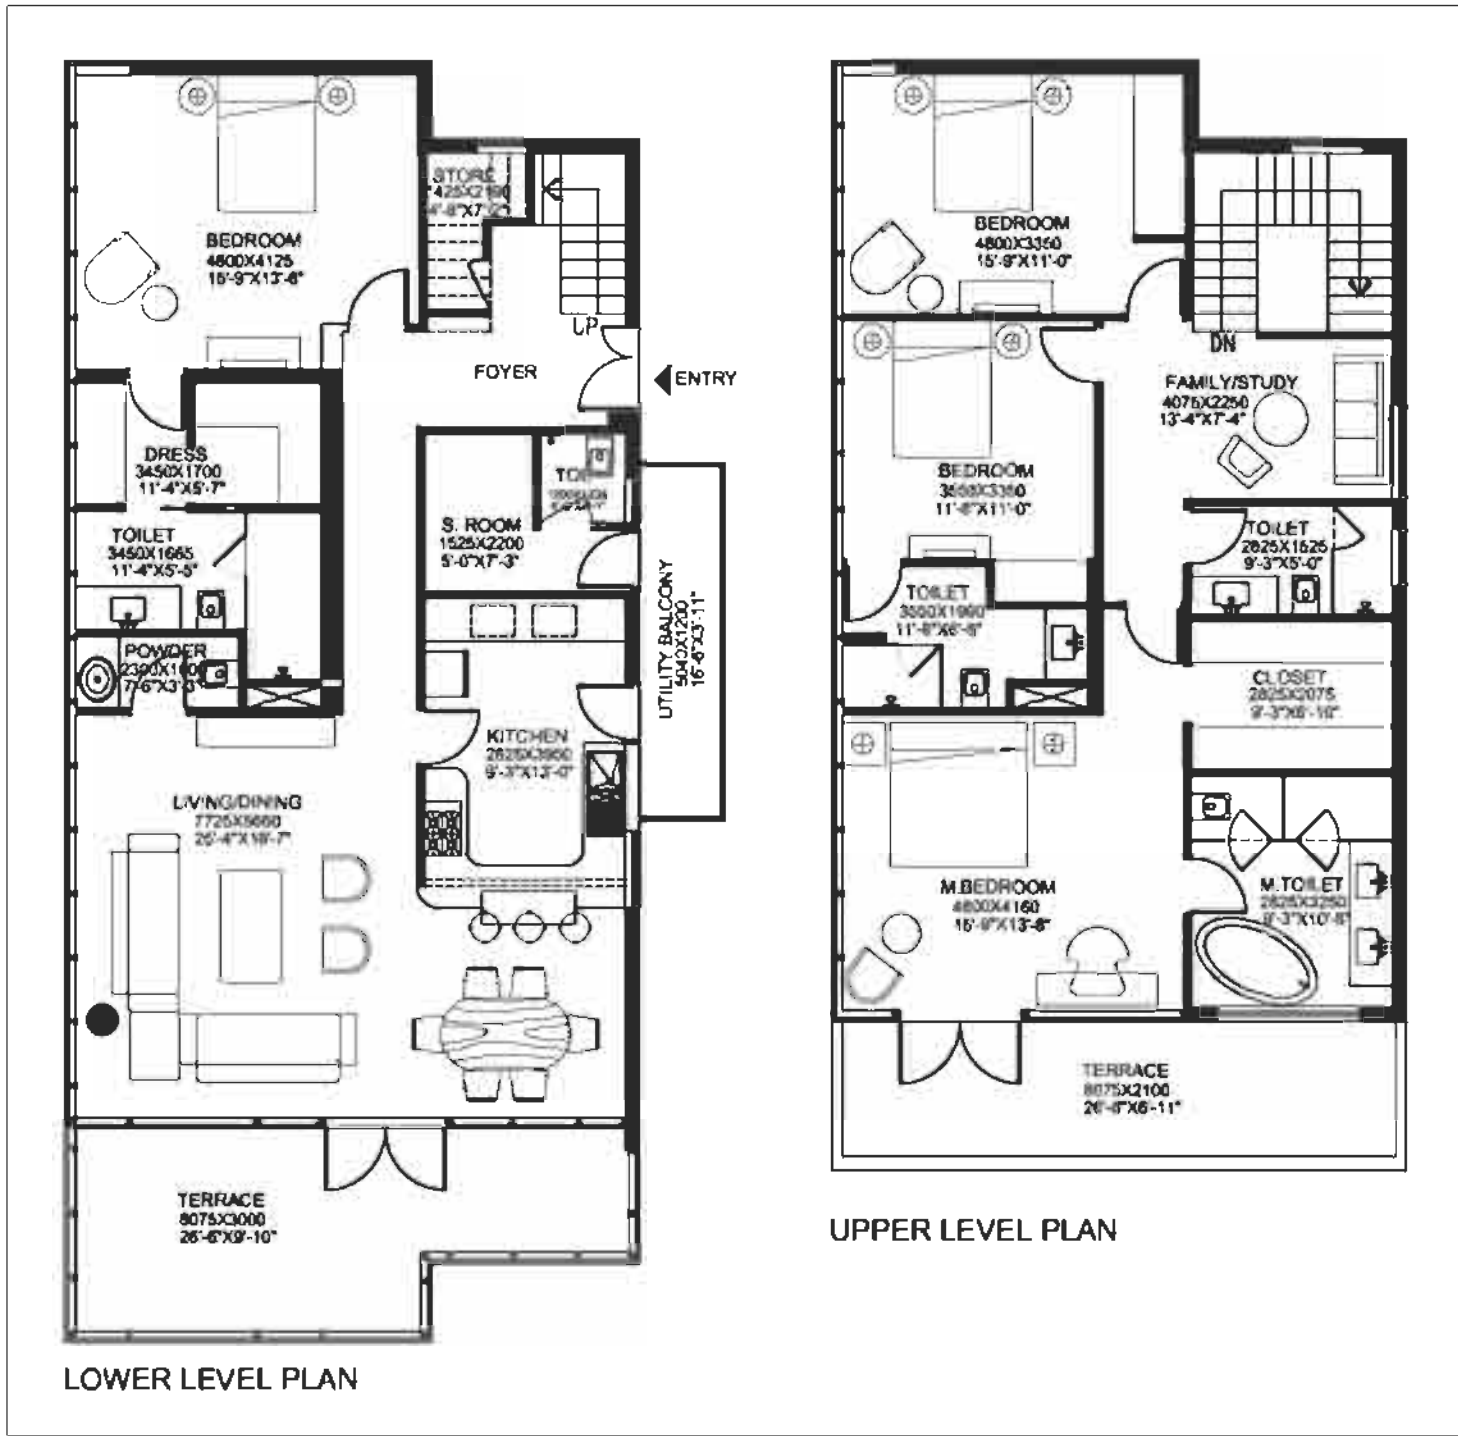


UNIT TYPE 5B (DUPLEX)
TOWER
AREA

4BR + Study + S. Room
B,D,F,H
319.36 SQ.M / 3436 SQ.FT


SITE PLAN
NOT TO SCALE

All site plans, floor plans, layout plans, areas, dimensions, specifications etc. are subject to change till final completion of the Project. Soft Landscaping, Furniture and gadgets are not part of the offering.


4BR + STUDY + FAMILY RM. + INDOOR GARDEN + S. ROOM

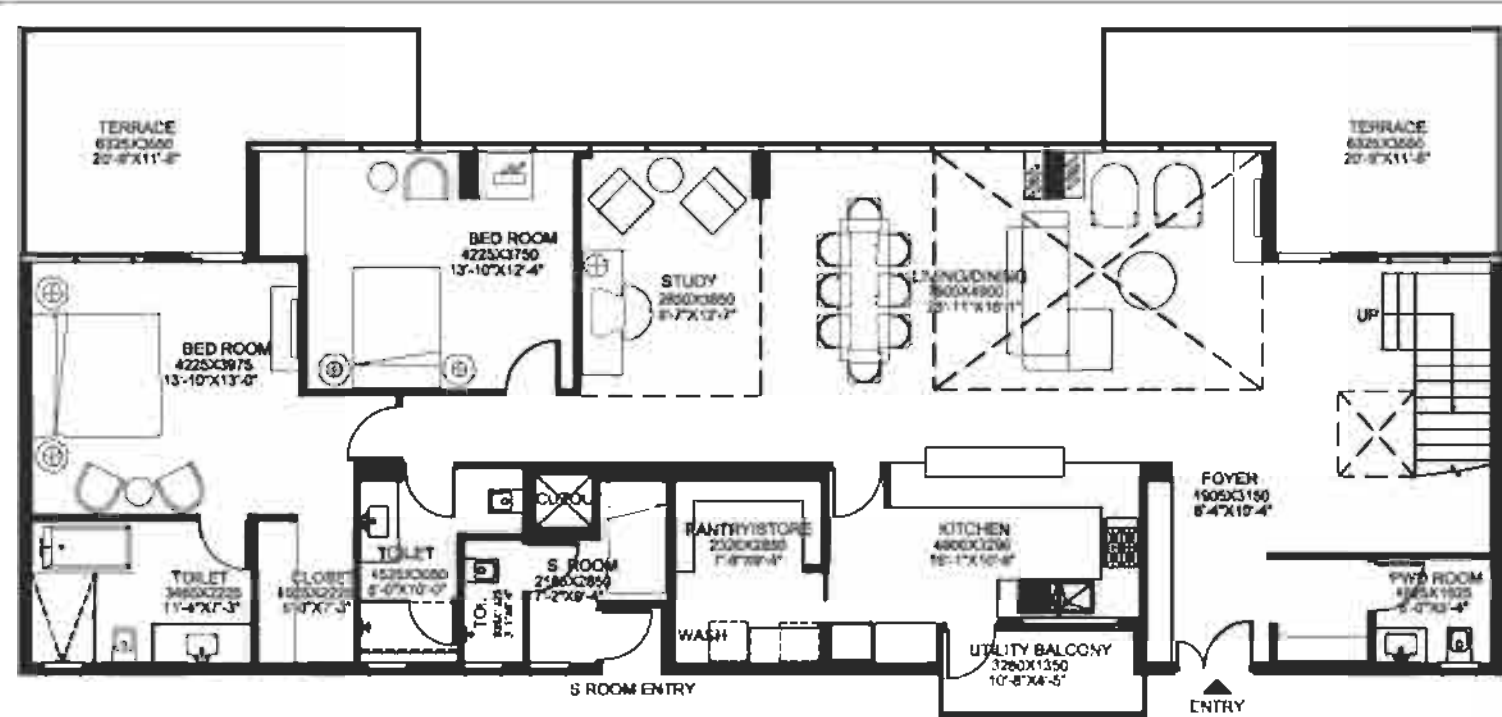


LOWER LEVEL PLAN

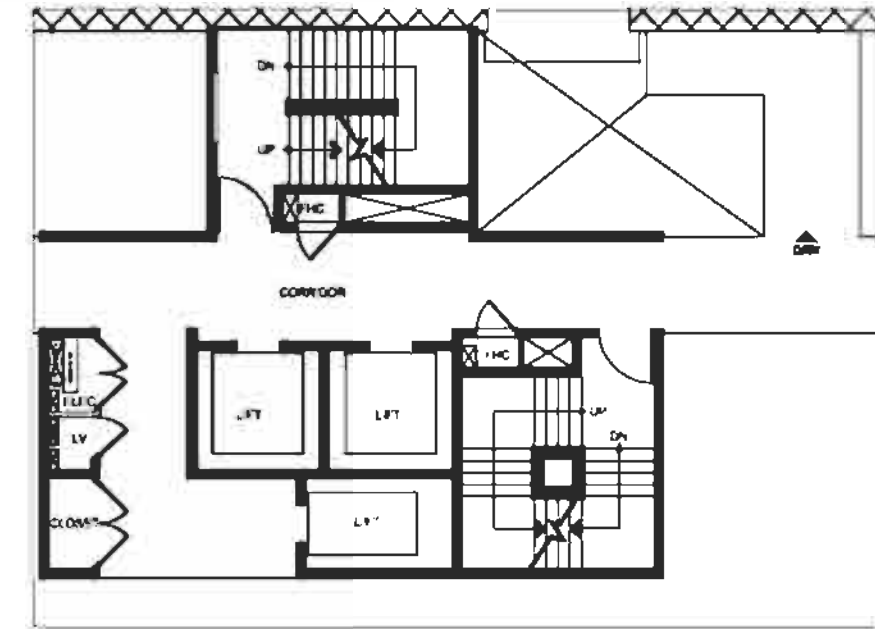


CORE PLAN

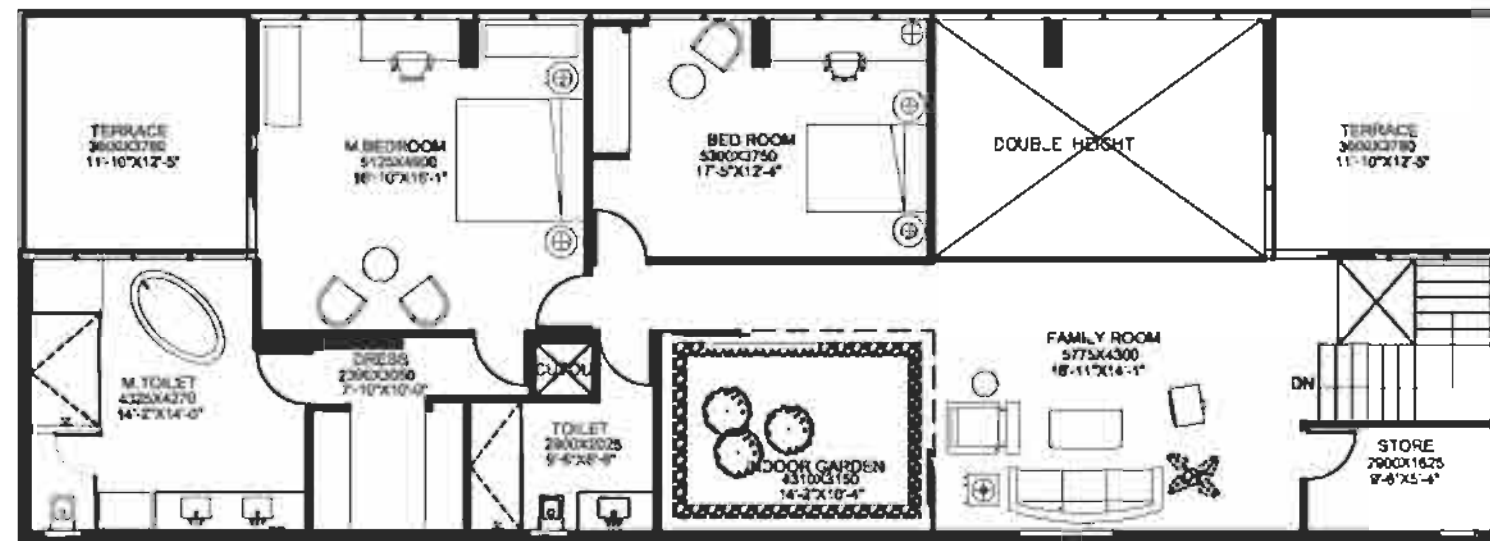

UPPER LEVEL PLAN

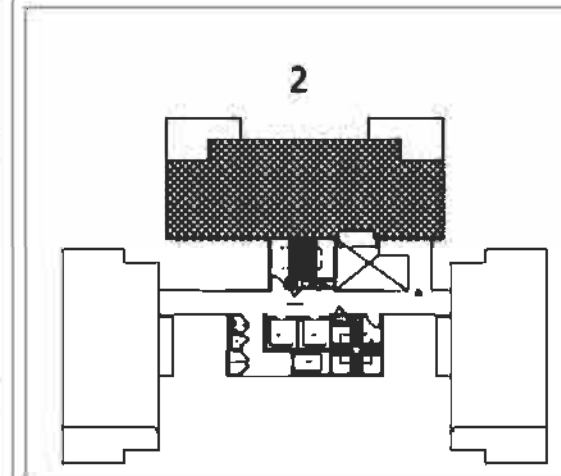

KEY PLAN OF FLOOR 28

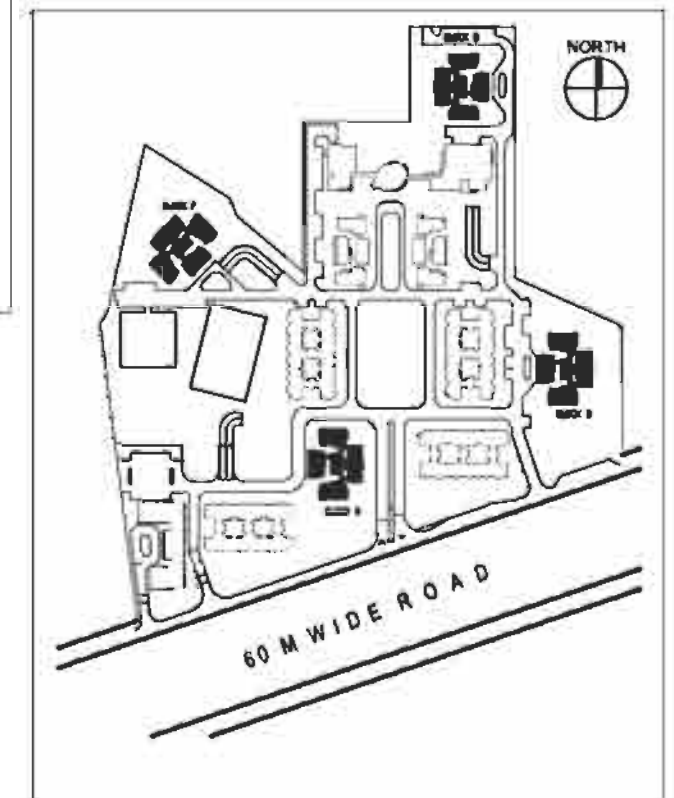

SITE PLAN


NOT TO SCALE

UNIT TYPE 5C (DUPLEX)
TOWER
AREA

4BR + Study + Family Rm. + Indoor Garden + S. Room
B,D,F,H
472.27 SQ.M / 5082 SQ.FT




2BR + STUDY + STORE

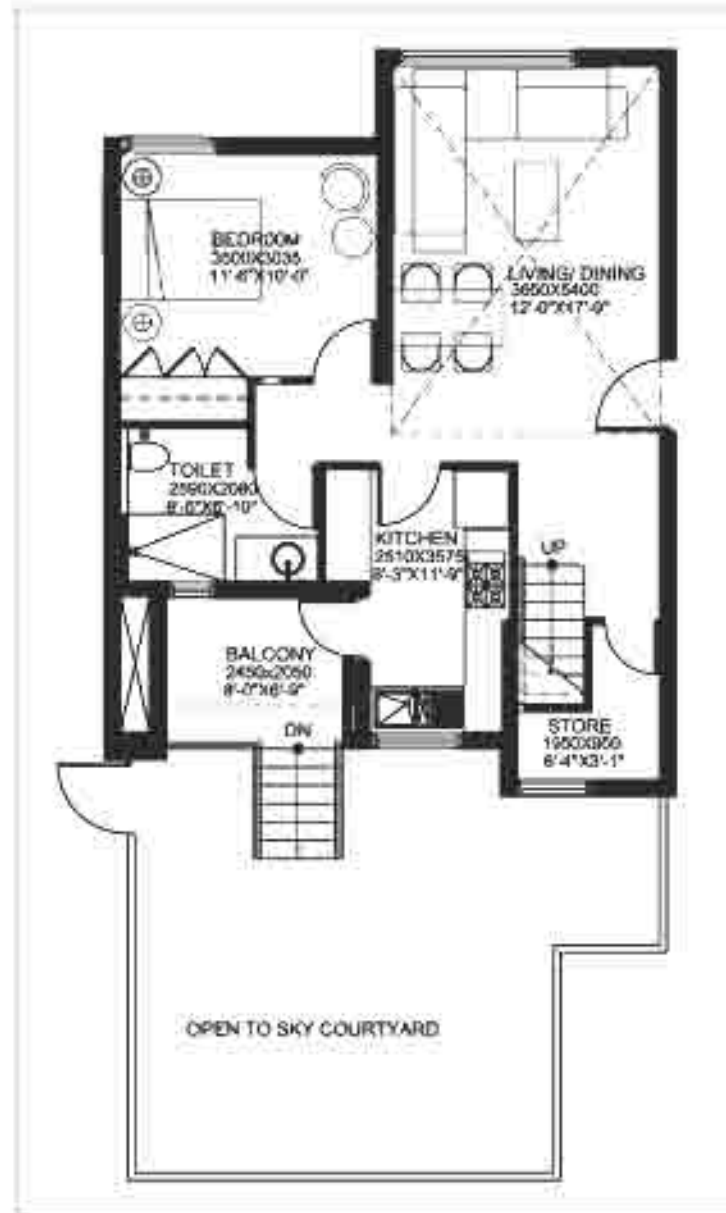


LOWER LEVEL




UPPER LEVEL

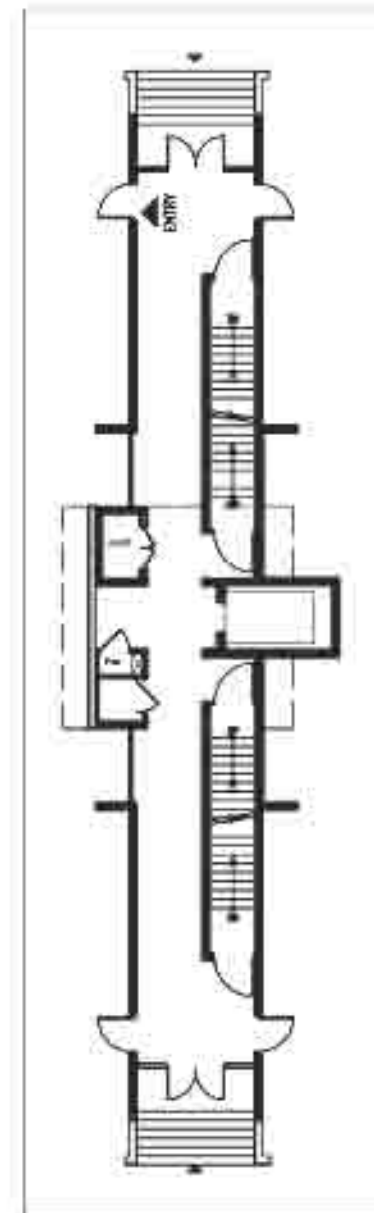

CORE PLAN

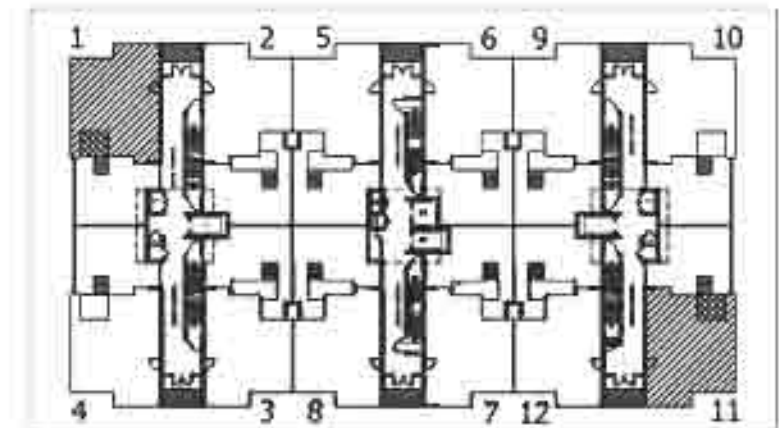






KEY PLAN GROUND FLOOR

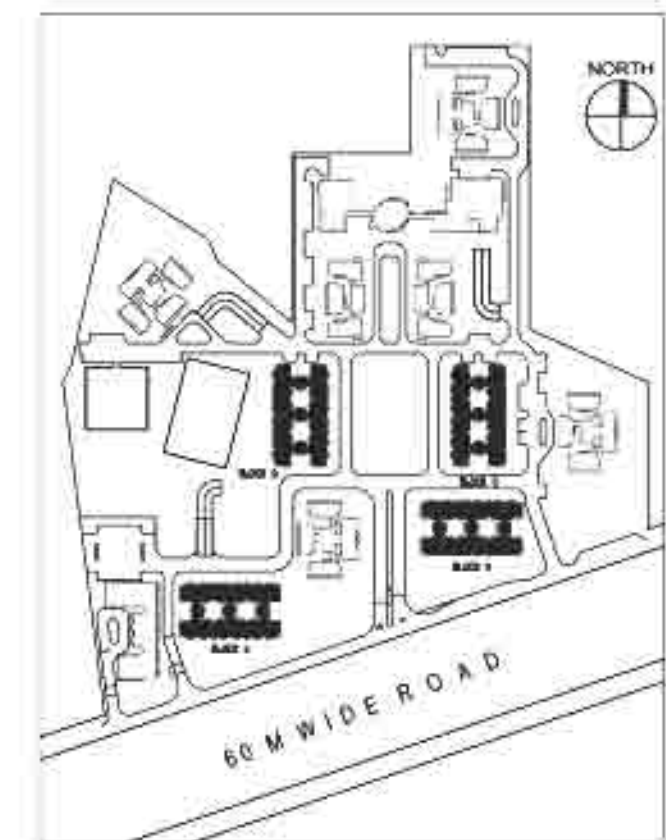

SITE PLAN

NOT TO SCALE

UNIT TYPE 2B1 (DUPLEX)	2BR + Study + Store
BLOCK	A, C, G, J
AREA	152 SQ.M / 1636 SQ.FT

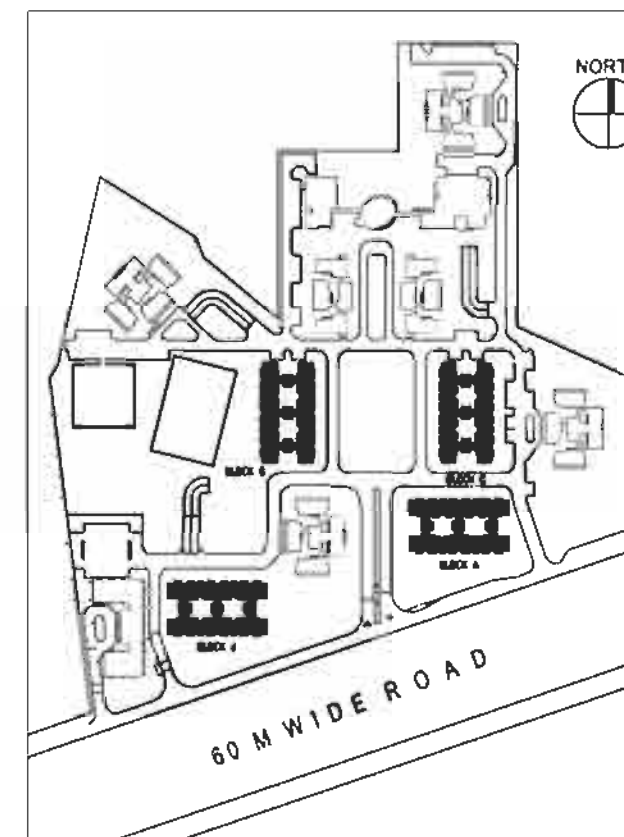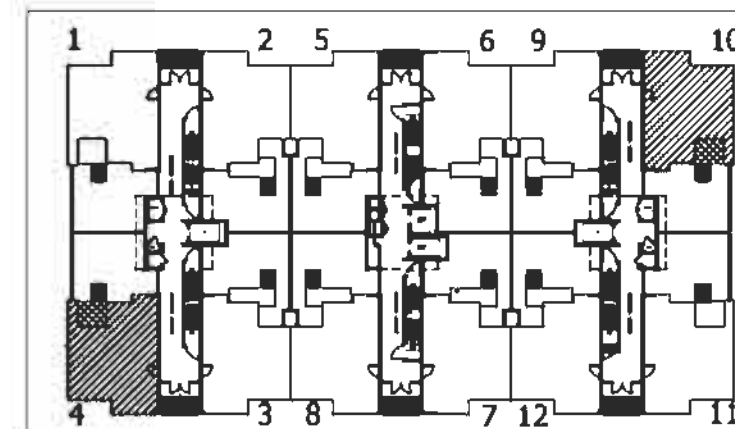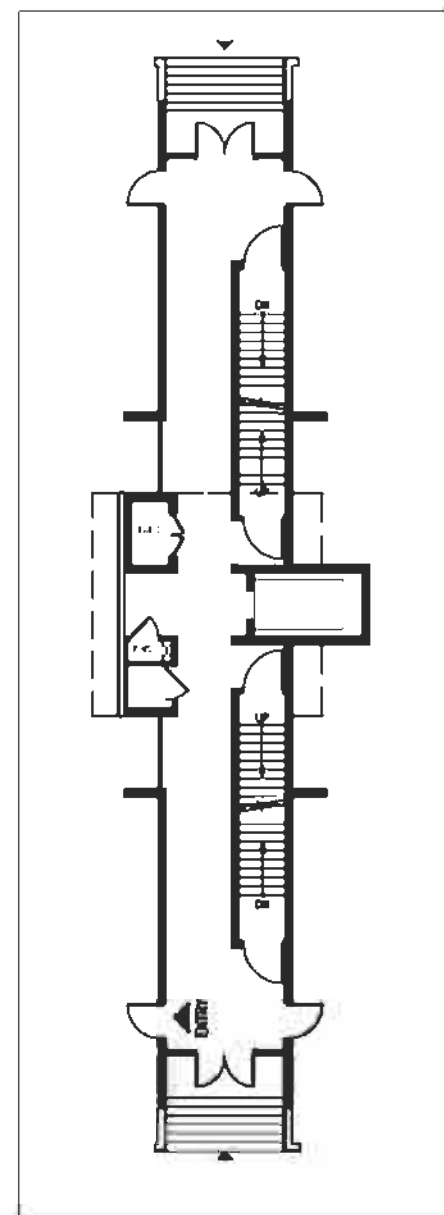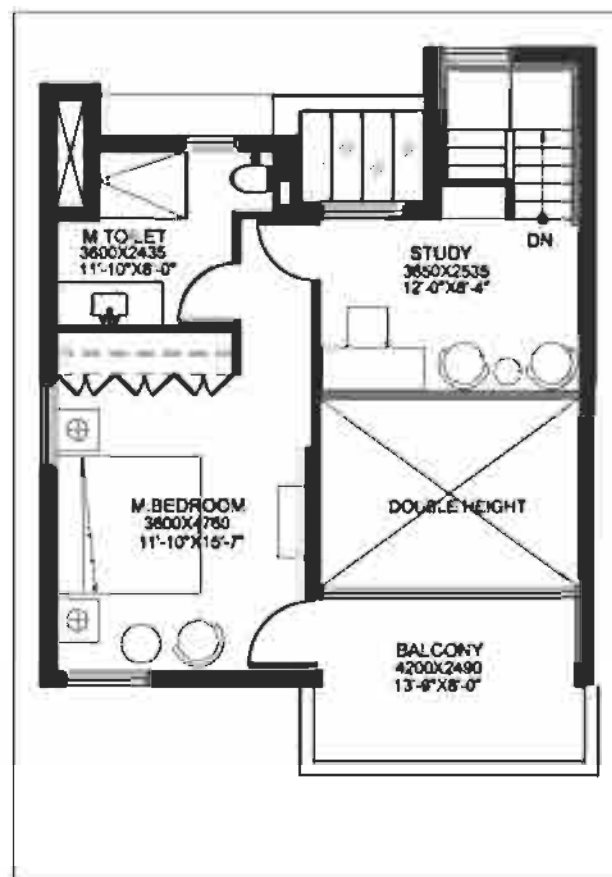
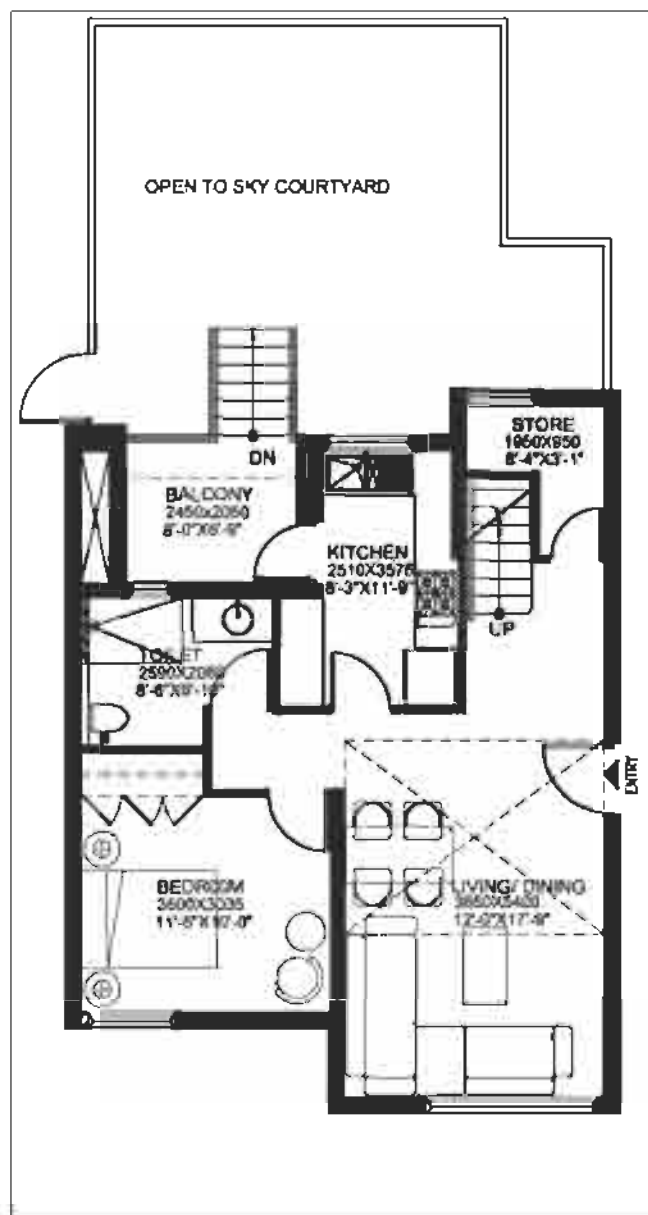


UNIT TYPE 2B2 (DUPLEX) 2BR + Study + Store
 BLOCK A, C, G, J
 AREA 154.14 SQ.M / 1659 SQ.FT

SITE PLAN

NOT TO SCALE



2BR + STUDY + STORE

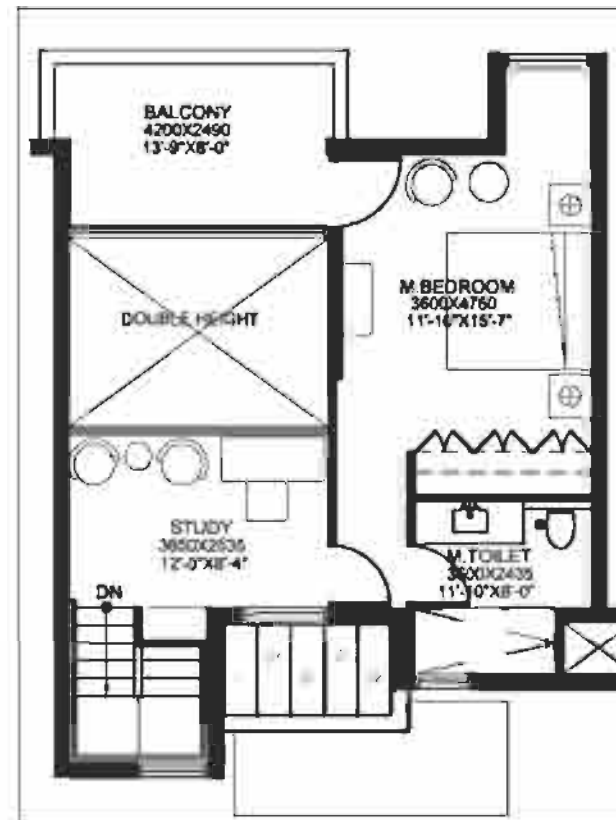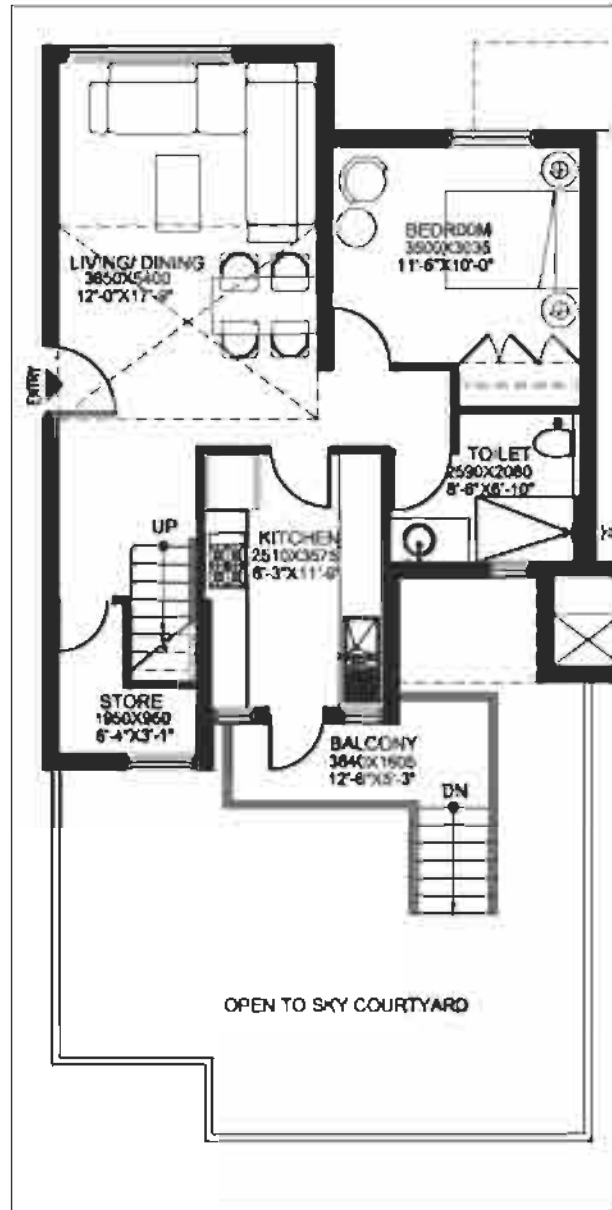

LOWER LEVEL


UPPER LEVEL

UNIT TYPE 2B3 (DUPLEX) 2BR + Study + Store
 BLOCK A, C, G, J
 AREA 153.3 SQ.M / 1649 SQ.FT

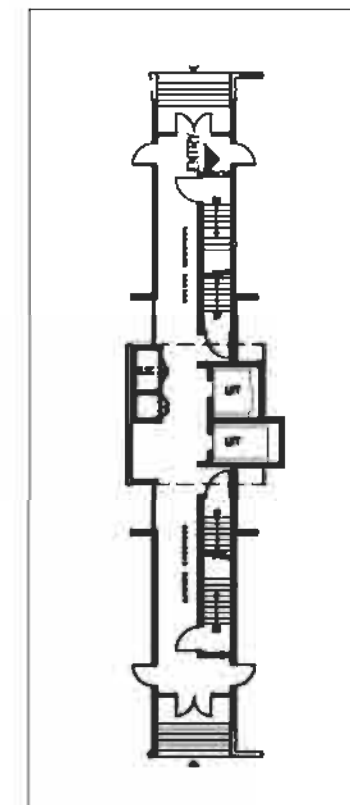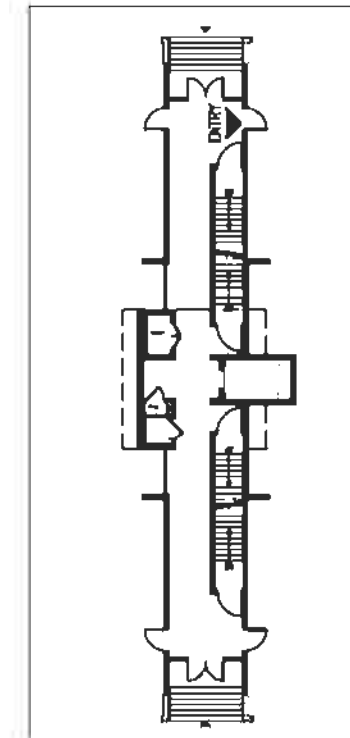


CORE PLAN

CORE PLAN

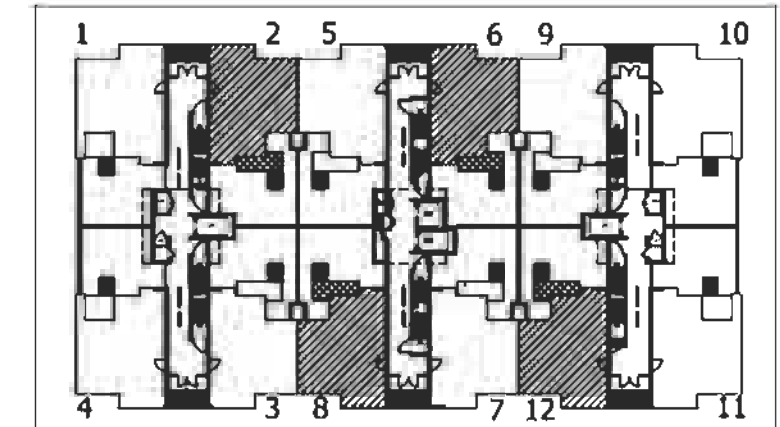

KEY PLAN GROUND FLOOR


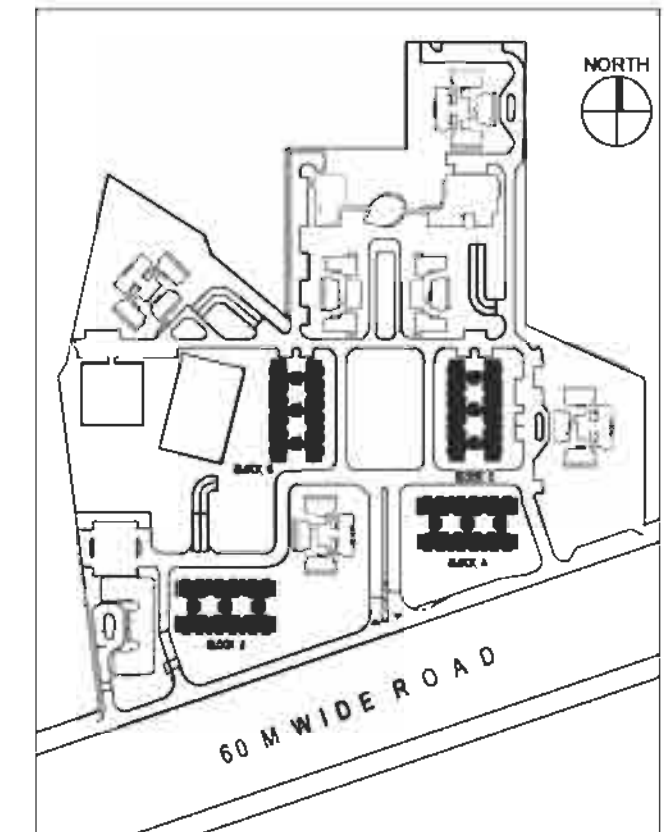


SITE PLAN





NOT TO SCALE

2B4

2BR + STUDY + STORE

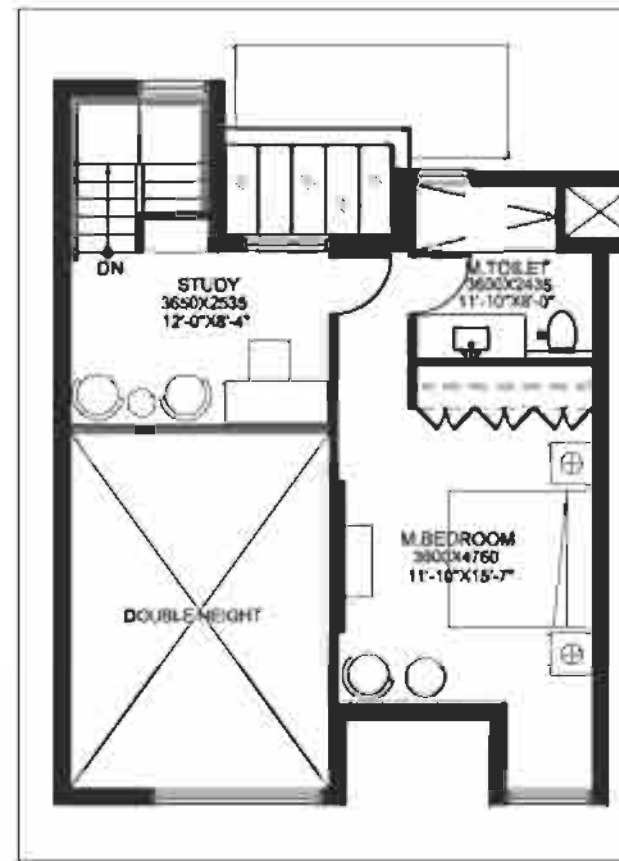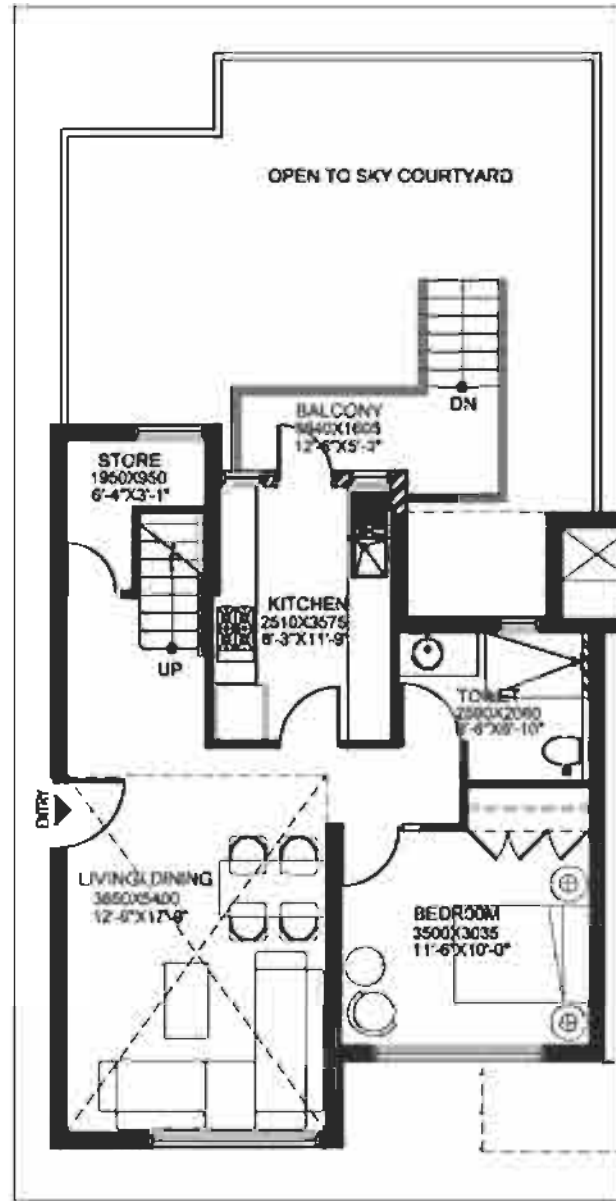


UNIT TYPE 2B4 (DUPLEX)	2BR + Study + Store
BLOCK	A, C, G, J
AREA	147.94 SQ.M / 1592 SQ.FT

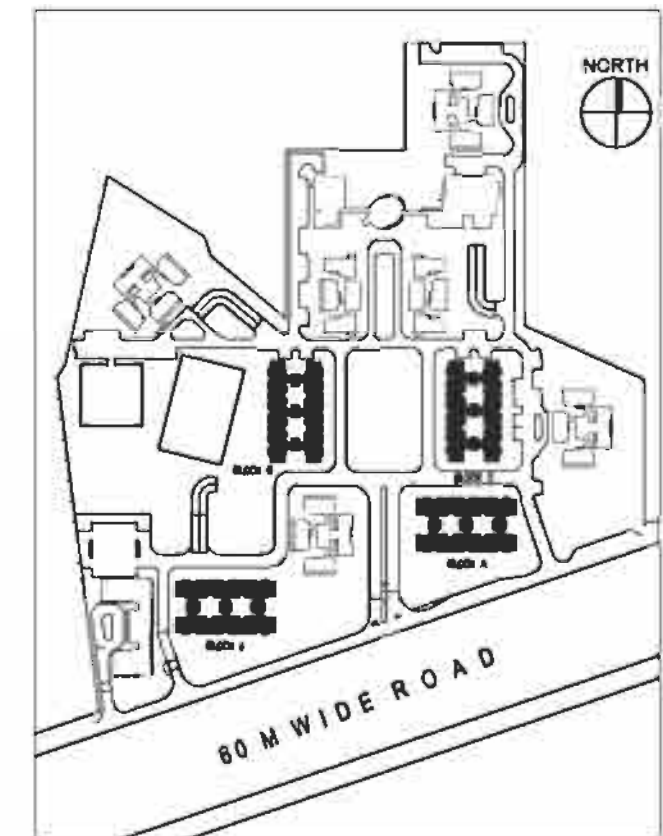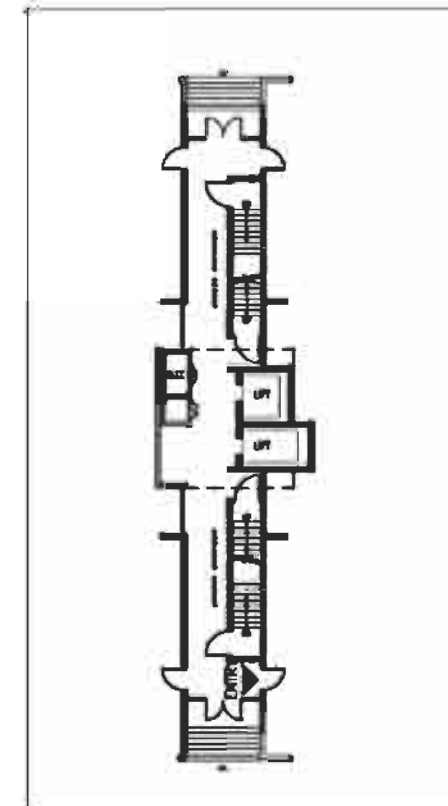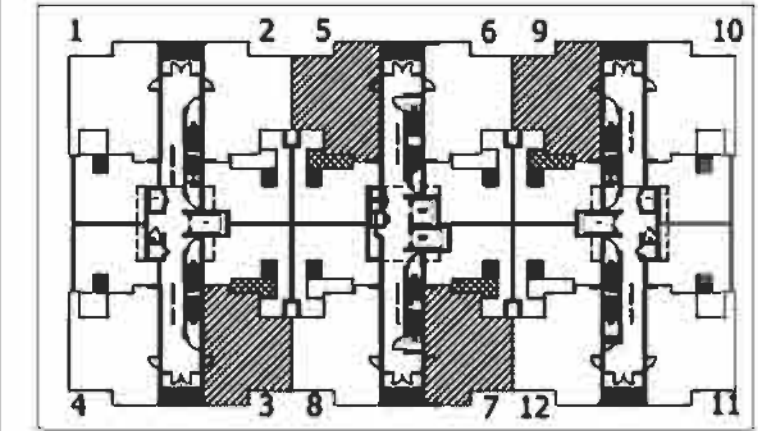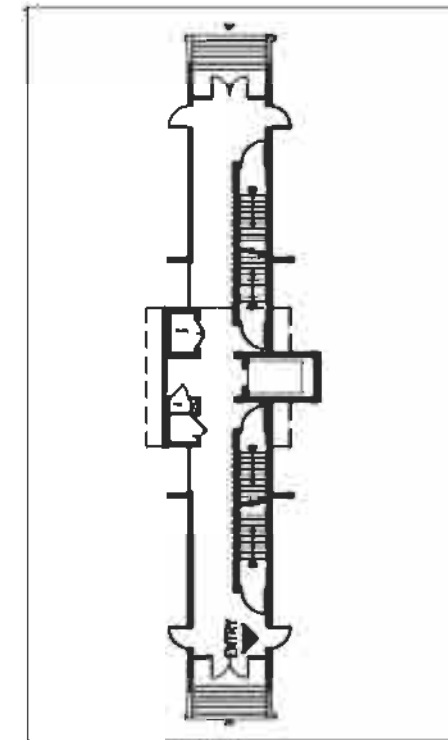


NOT TO SCALE

2BR + STUDY + STORE

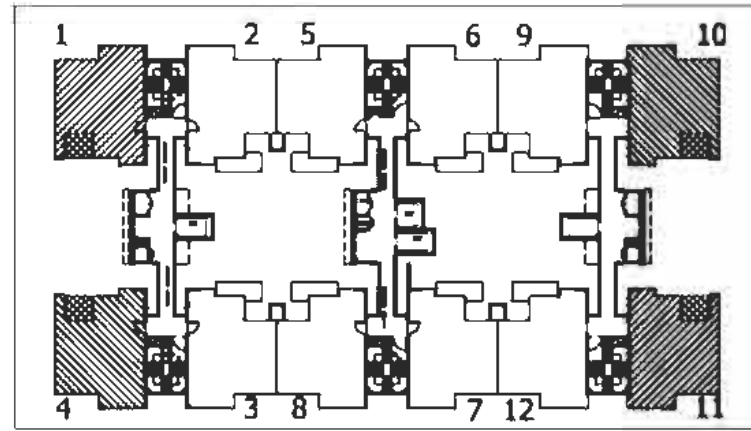


KEY PLAN SECOND FLOOR

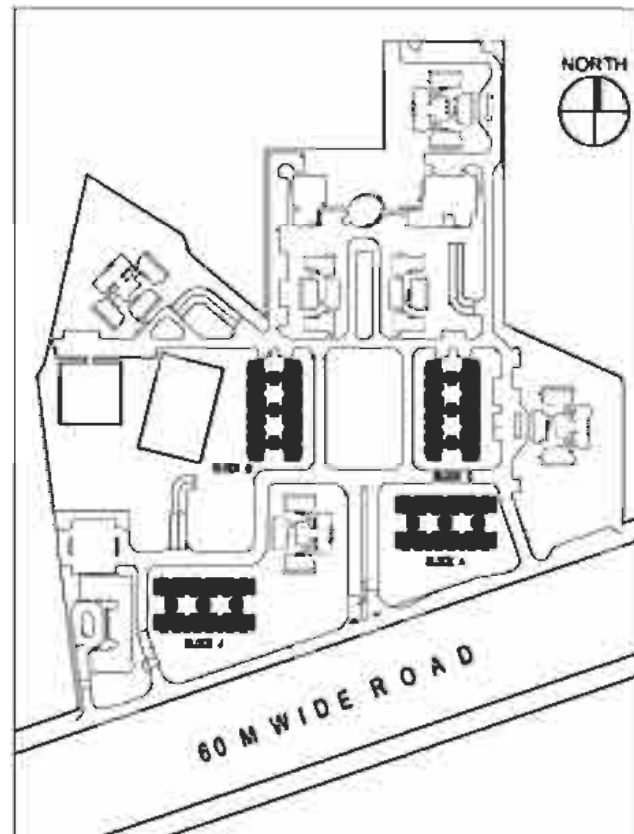


SITE PLAN


NOT TO SCALE

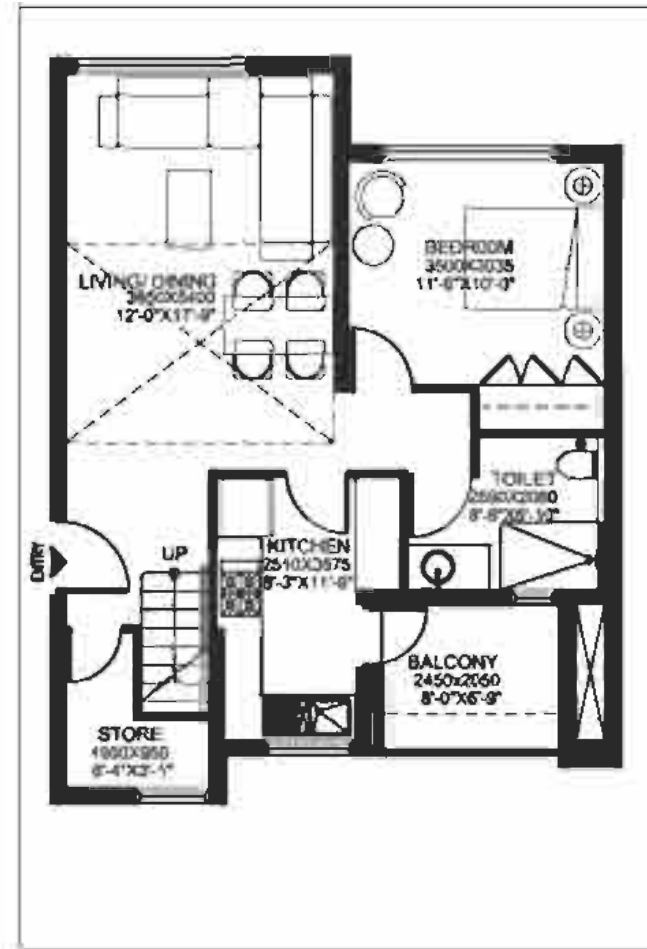

LOWER LEVEL

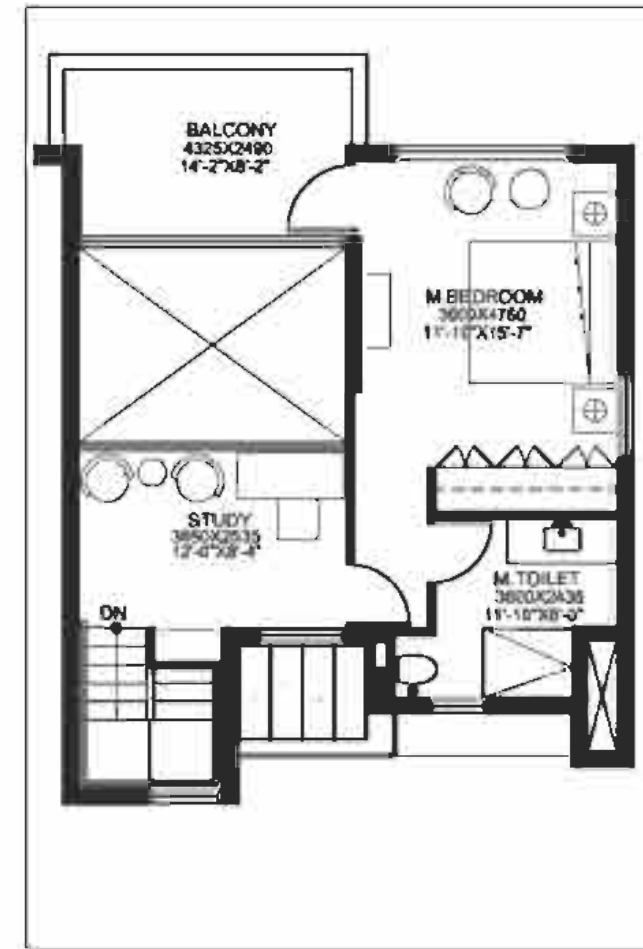

UPPER LEVEL





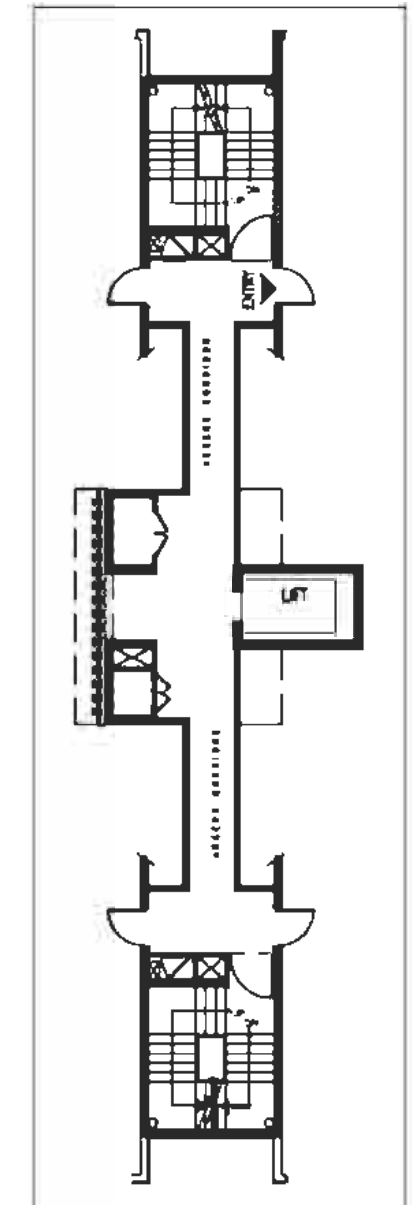


CORE PLAN

UNIT TYPE 2B5 (DUPLEX)	2BR + Study + Store
BLOCK	A, C, G, J
AREA	154.64 SQ.M / 1664 SQ.FT

2B6

2BR + STUDY + STORE

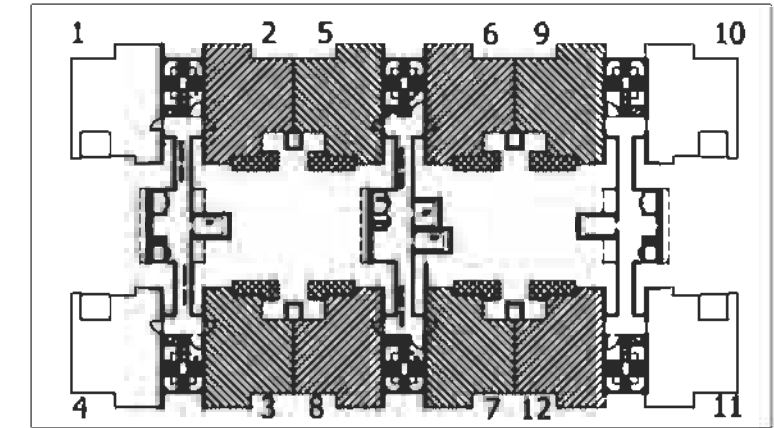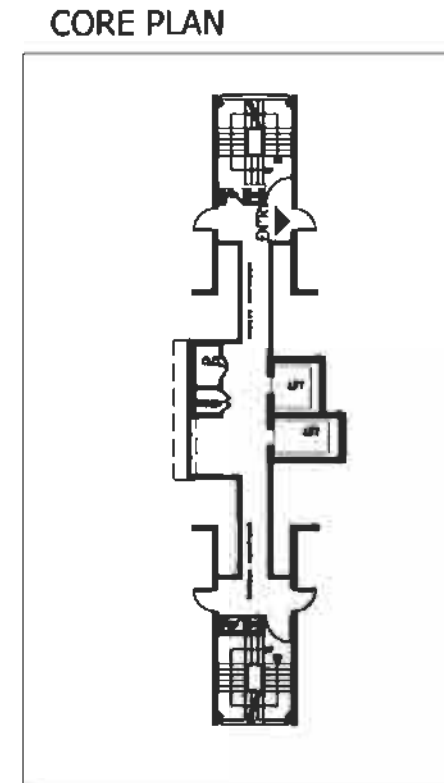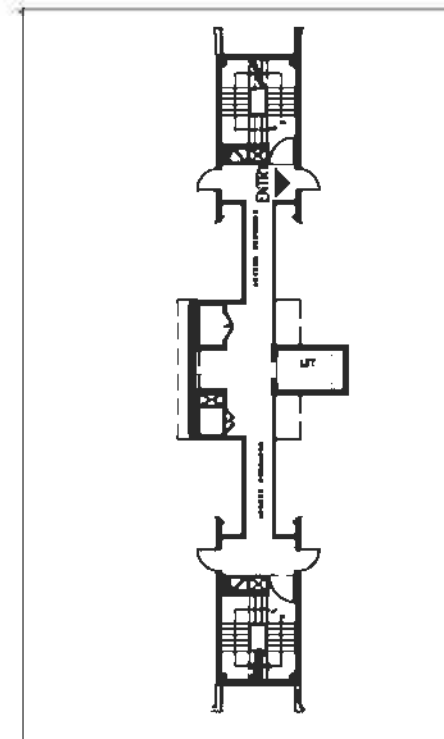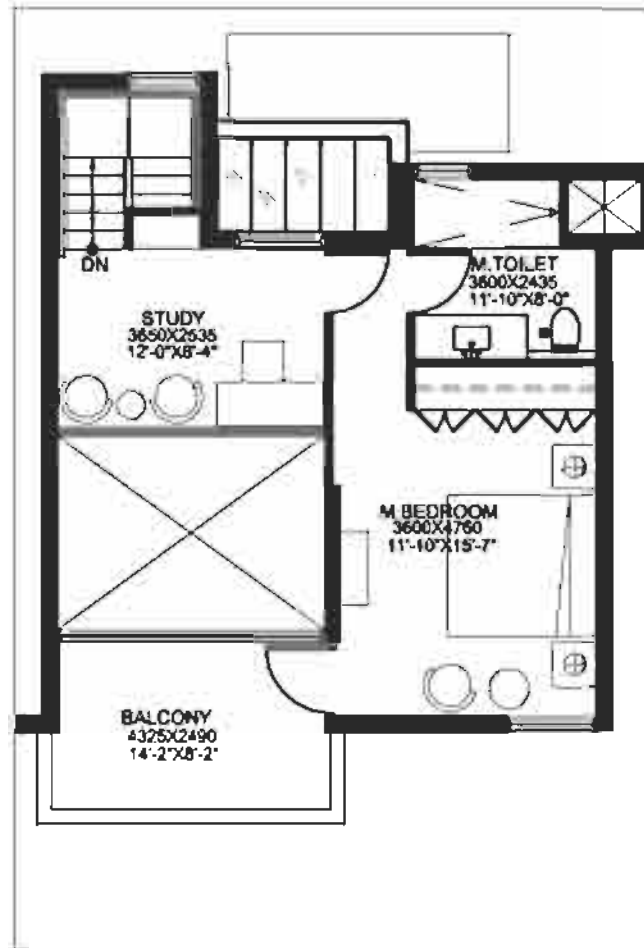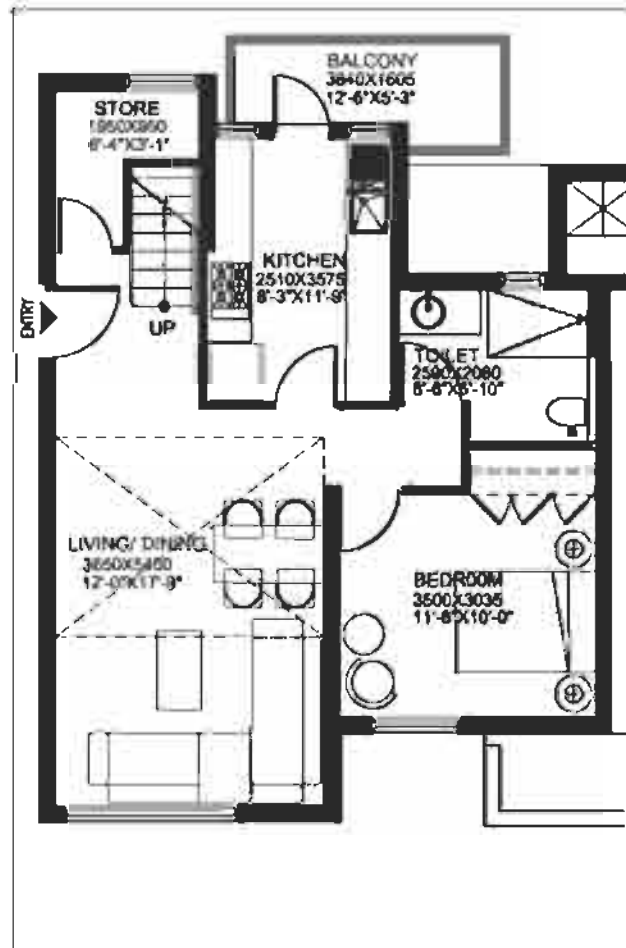


KEY PLAN SECOND FLOOR

LOWER LEVEL

UPPER LEVEL

CORE PLAN

CORE PLAN

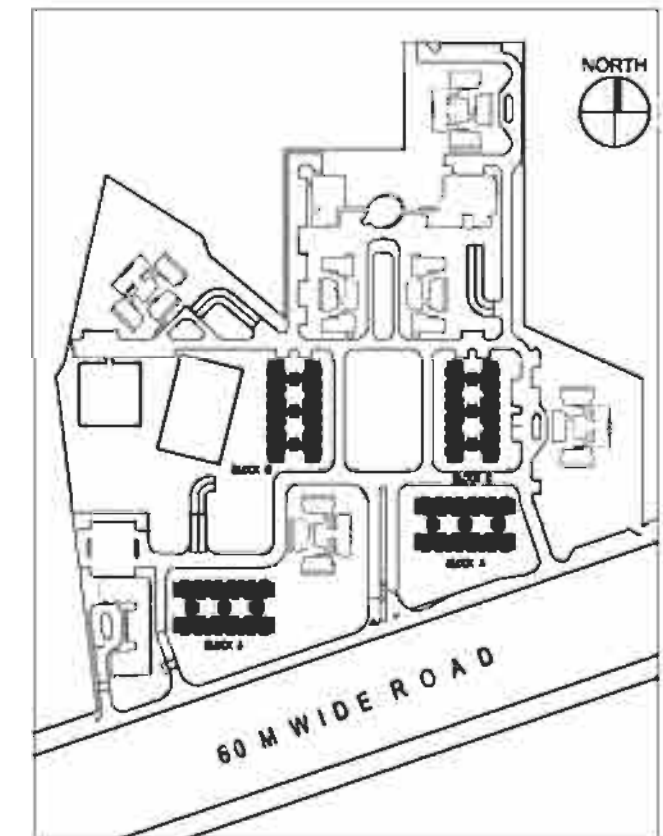


SITE PLAN


NOT TO SCALE

UNIT TYPE 2B6 (DUPLICATE) 2BR + Study + Store
 BLOCK A, C, G, J
 AREA 151.42 SQ.M / 1629 SQ.FT


2BR + STUDY + STORE

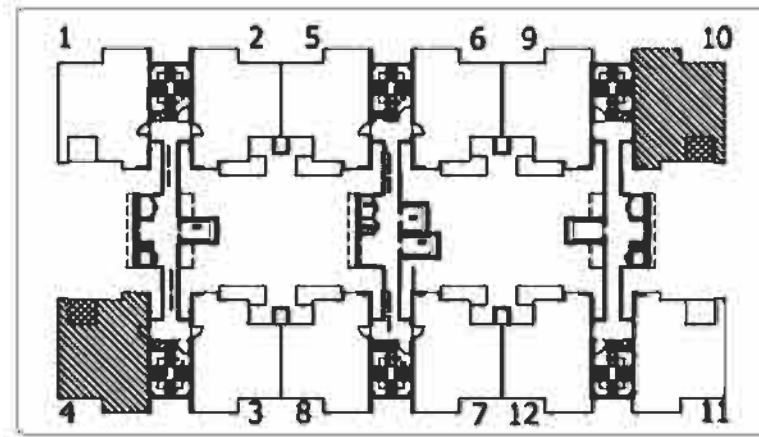


KEY PLAN FOURTH FLOOR

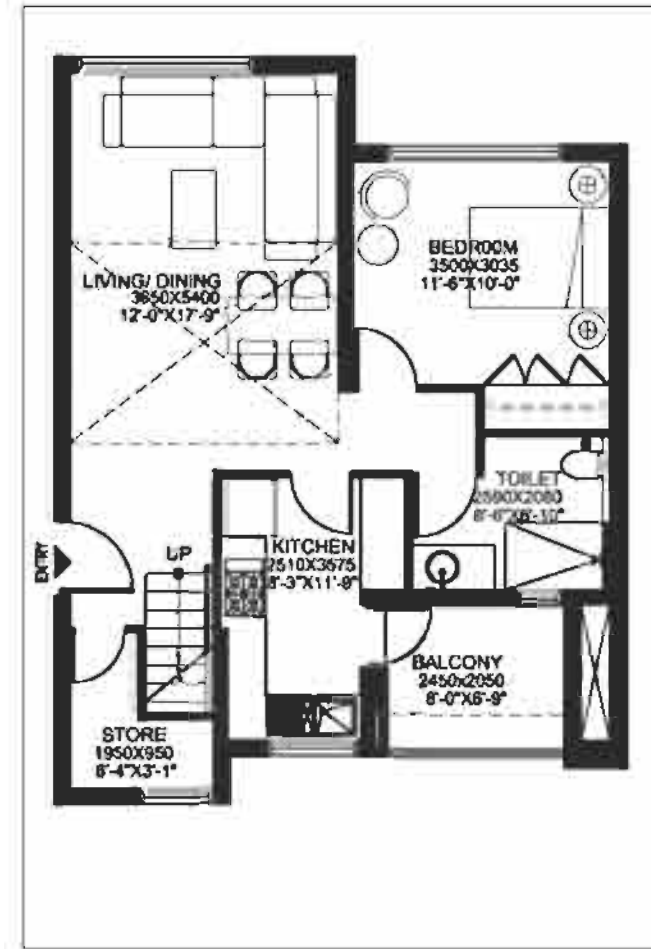


LOWER LEVEL

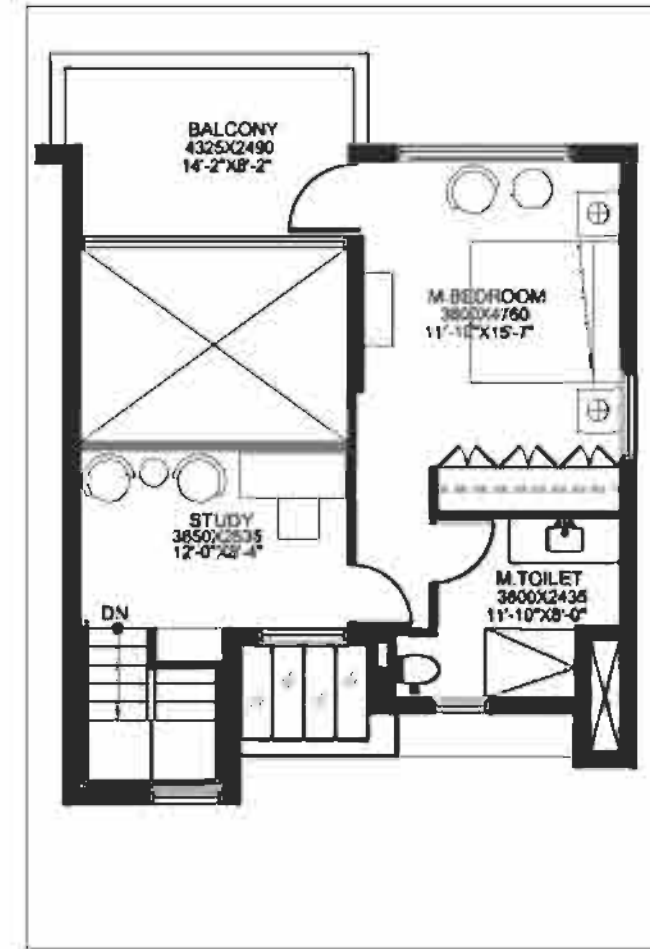

UPPER LEVEL

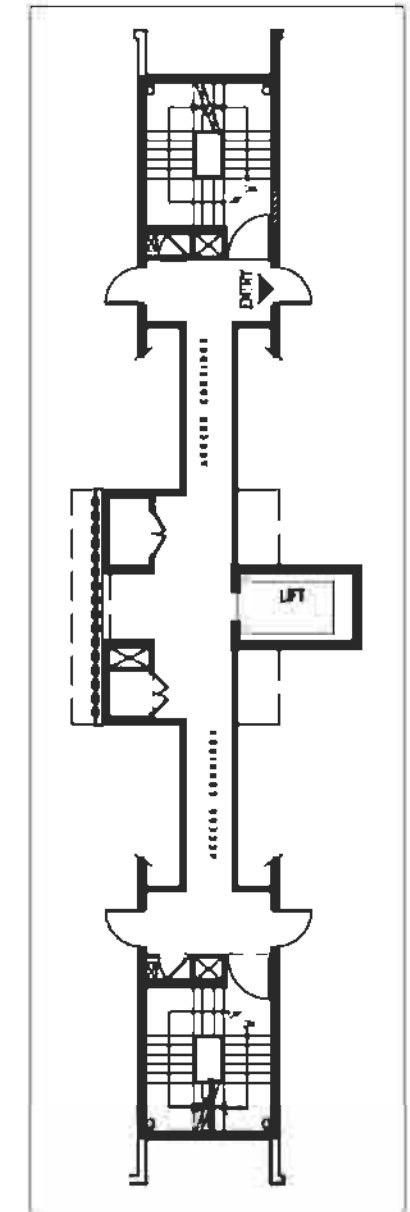

CORE PLAN

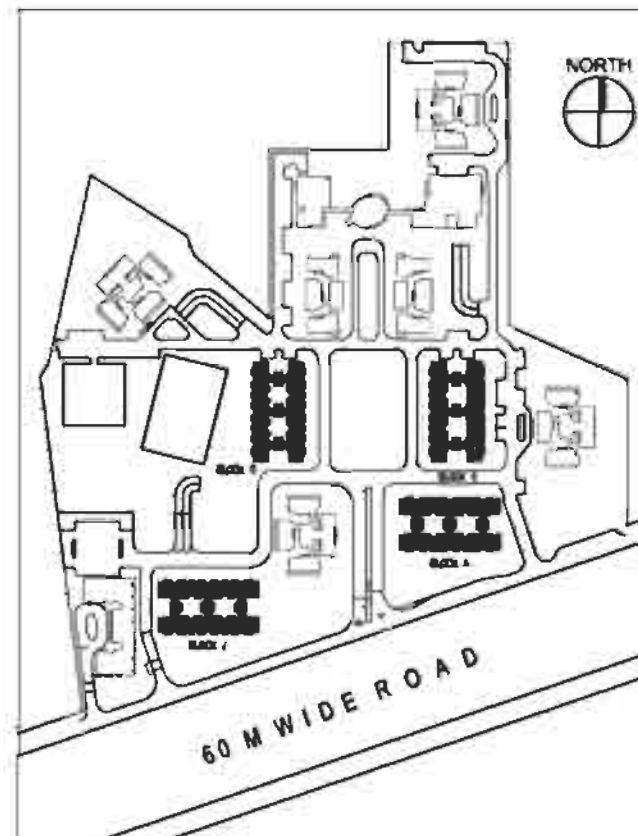


SITE PLAN

NOT TO SCALE


UNIT TYPE 2B5 (DUPLEX)	2BR + Study + Store
BLOCK	A, C, G, J
AREA	154.64 SQ.M / 1664 SQ.FT

2B7


2BR + STUDY + STORE

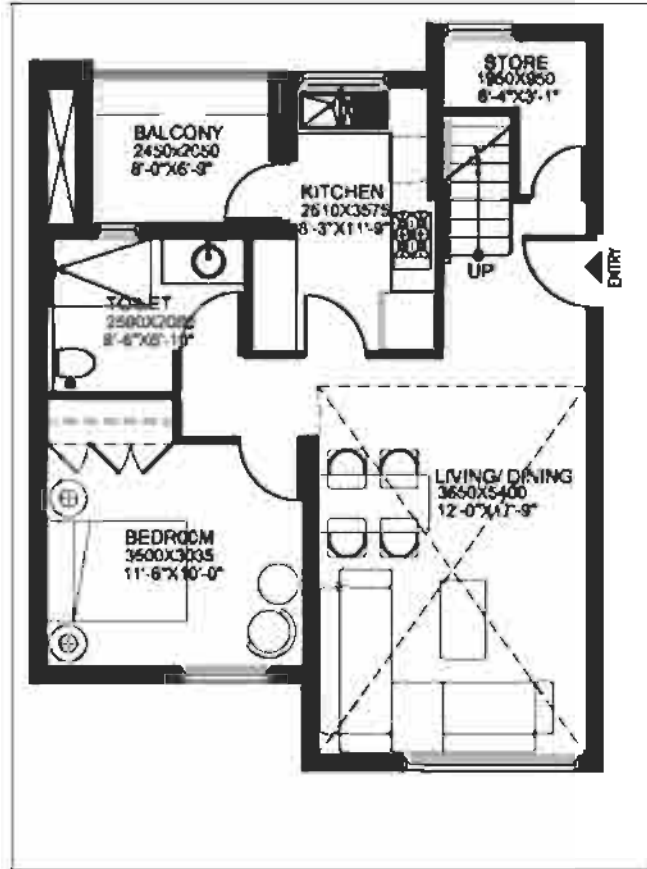


LOWER LEVEL

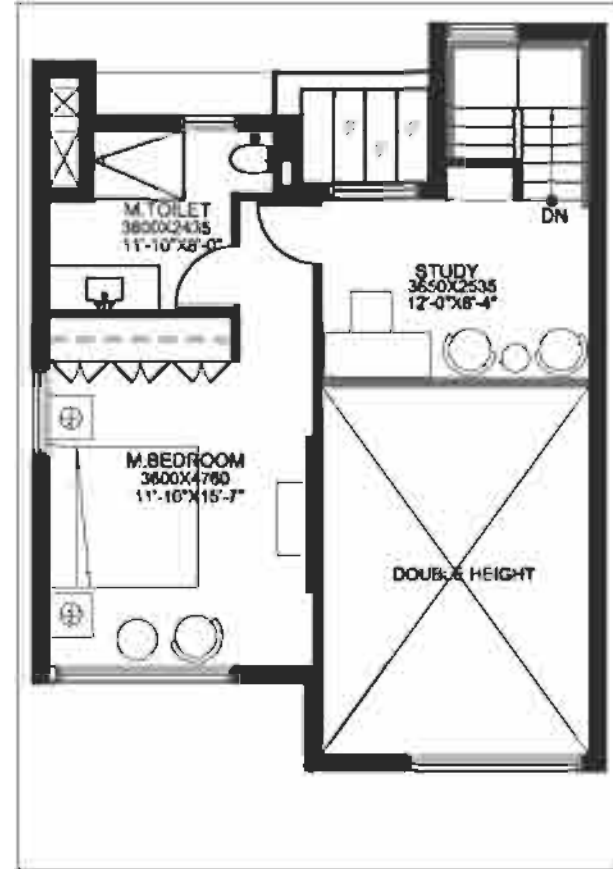


UPPER LEVEL

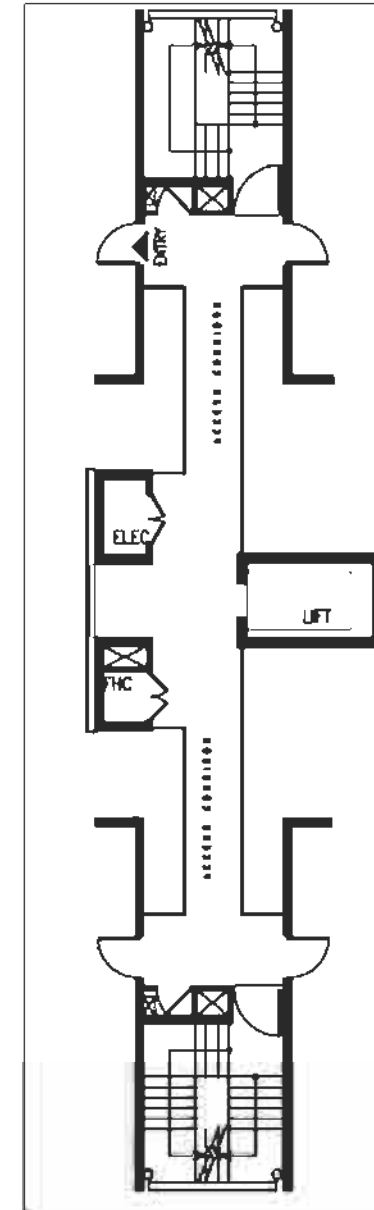

CORE PLAN

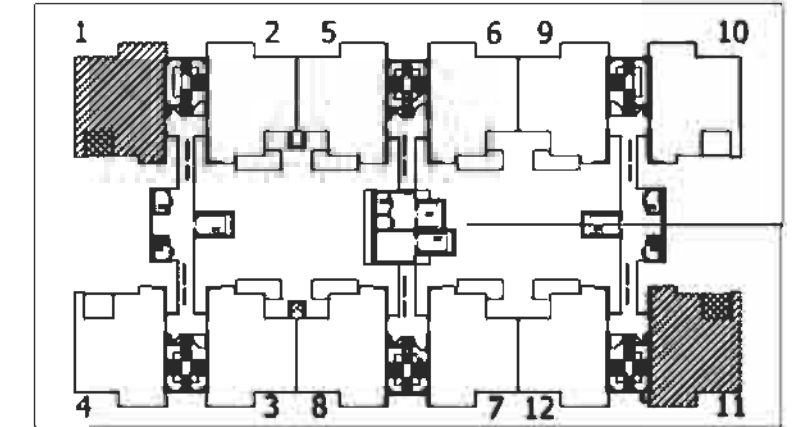

KEY PLAN FOURTH FLOOR




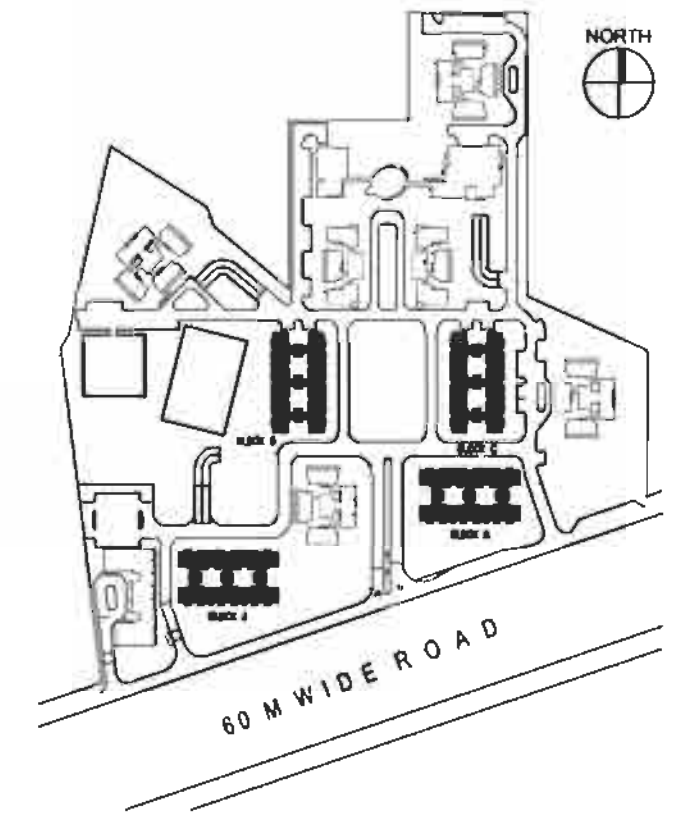


SITE PLAN


NOT TO SCALE

UNIT TYPE 2B7 (DUPLEX)	2BR + Study + Store
BLOCK	A, C, G, J
AREA	149.62 SQ.M / 1610 SQ.FT


2BR + STUDY + STORE

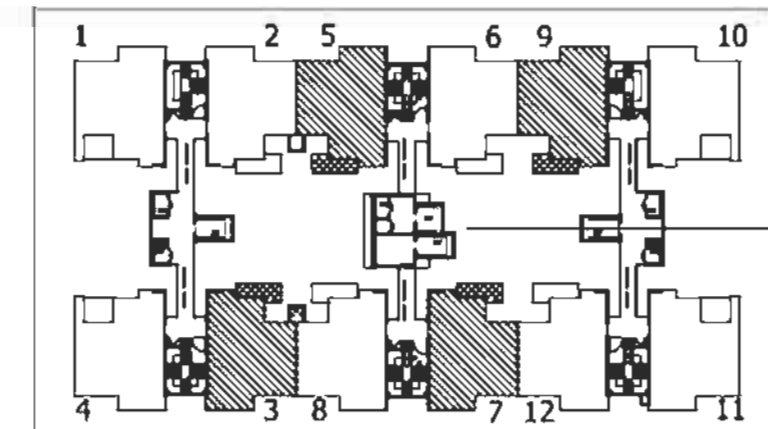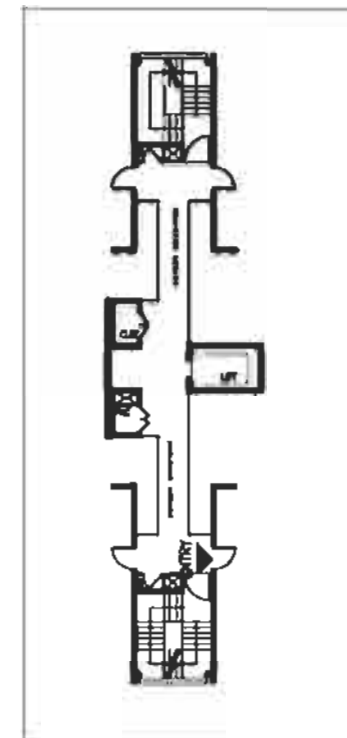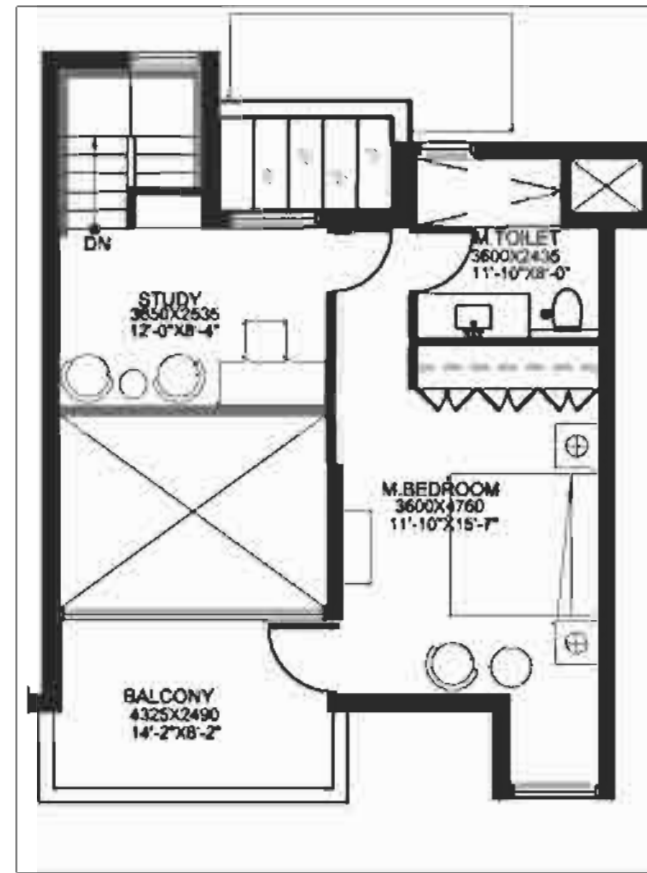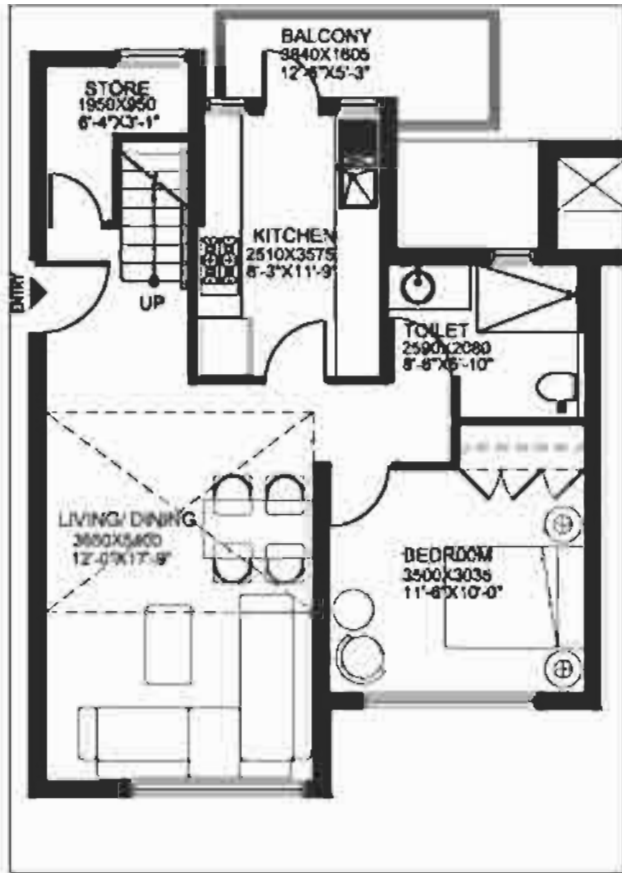

CORE PLAN

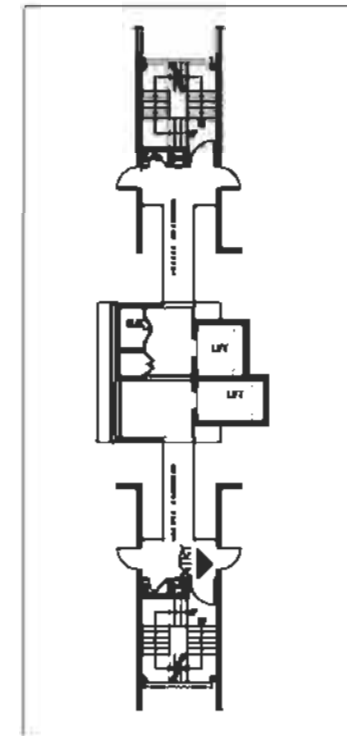


CORE PLAN

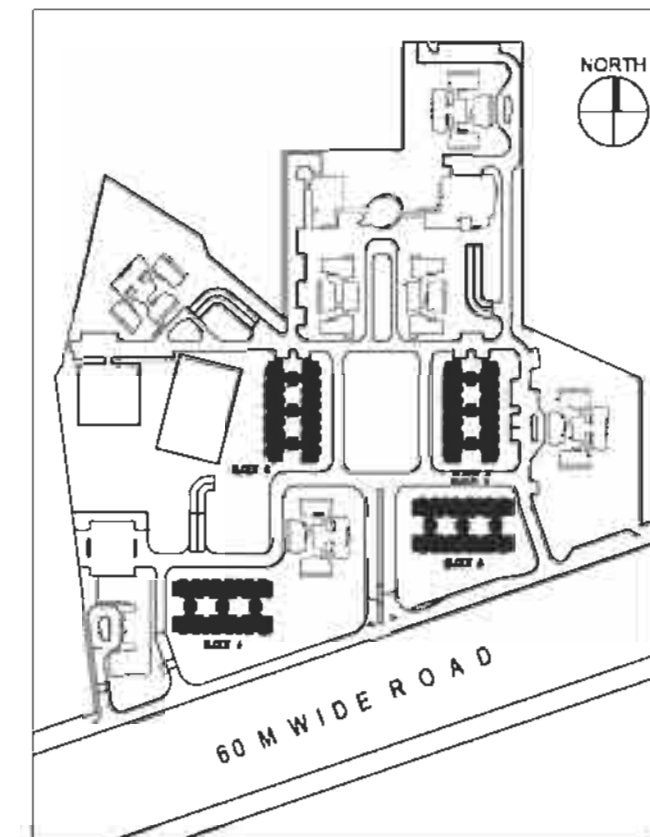


SITE PLAN

NOT TO SCALE


UNIT TYPE 2B8 (DUPLEX)	2BR + Study + Store
BLOCK	A, C, G, J
AREA	154.74 SQ.M / 1665 SQ.FT

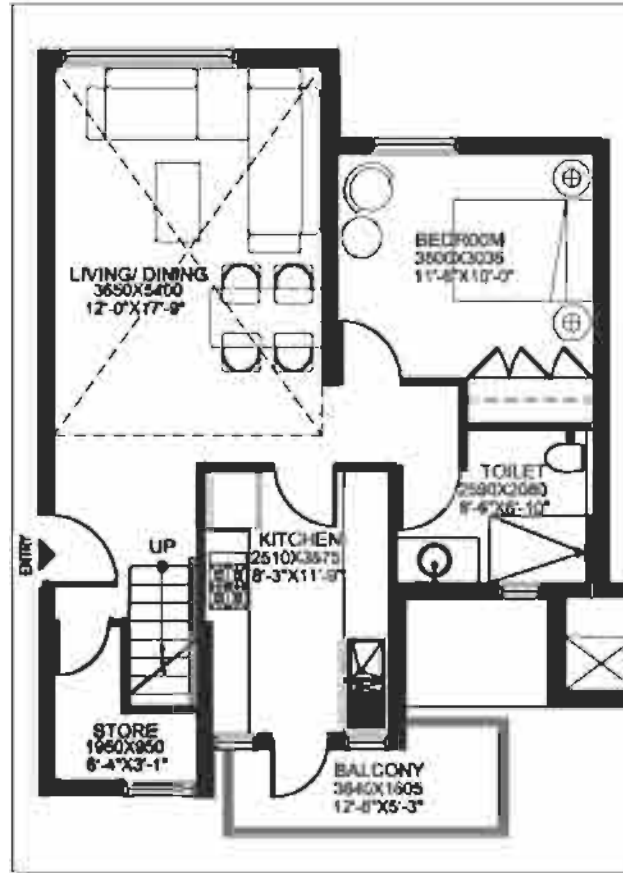


LOWER LEVEL

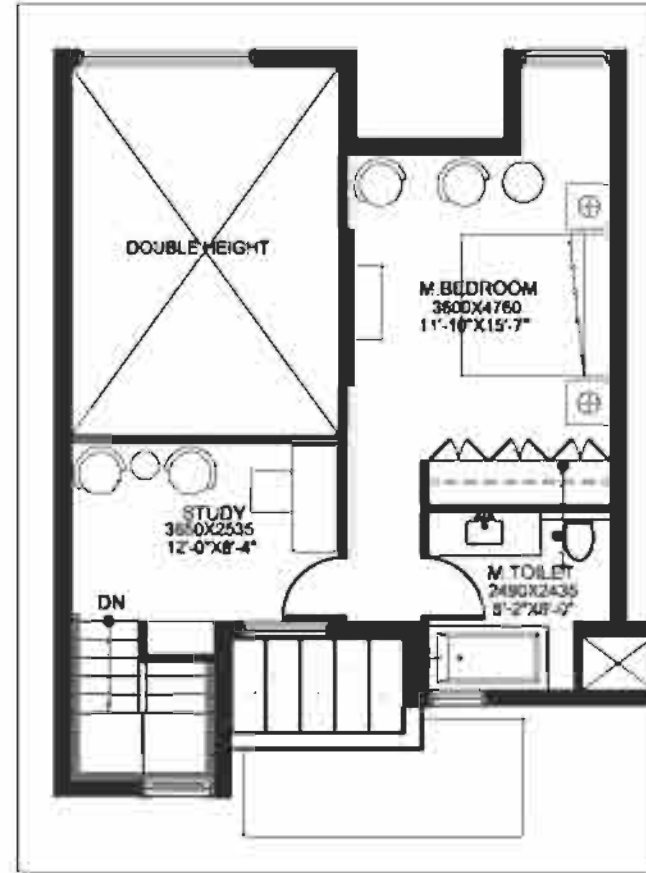


UPPER LEVEL

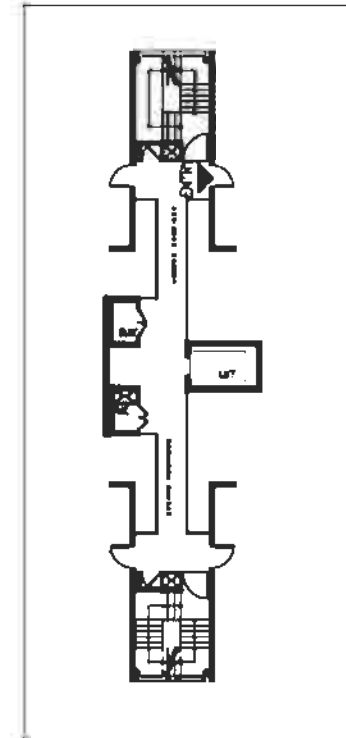


CORE PLAN

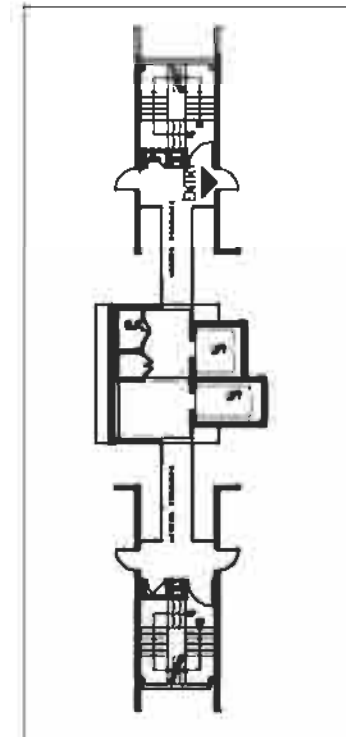

CORE PLAN

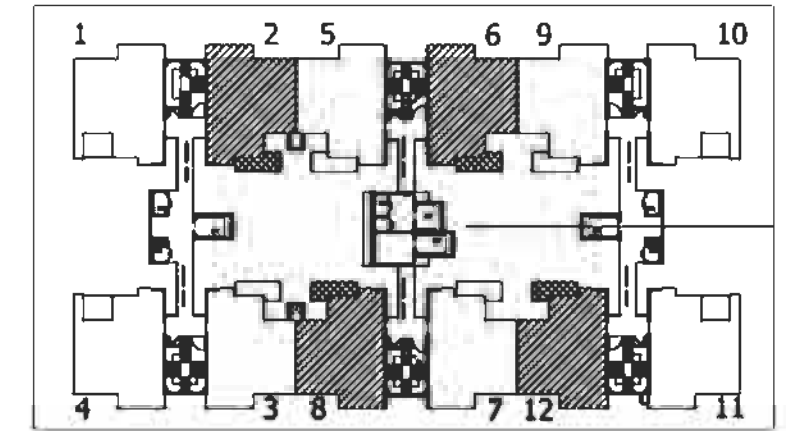

KEY PLAN FOURTH FLOOR

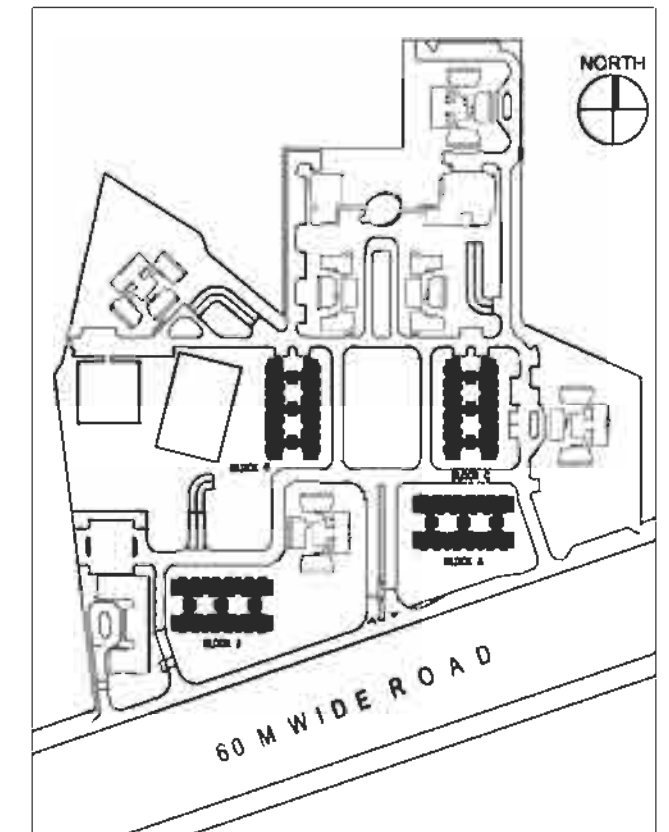


SITE PLAN


NOT TO SCALE

UNIT TYPE 2B9 (DUPLEX) 2BR + Study + Store
 BLOCK A, C, G, J
 AREA 148.42 SQ.M / 1597 SQ.FT


3BR + STUDY + S. ROOM

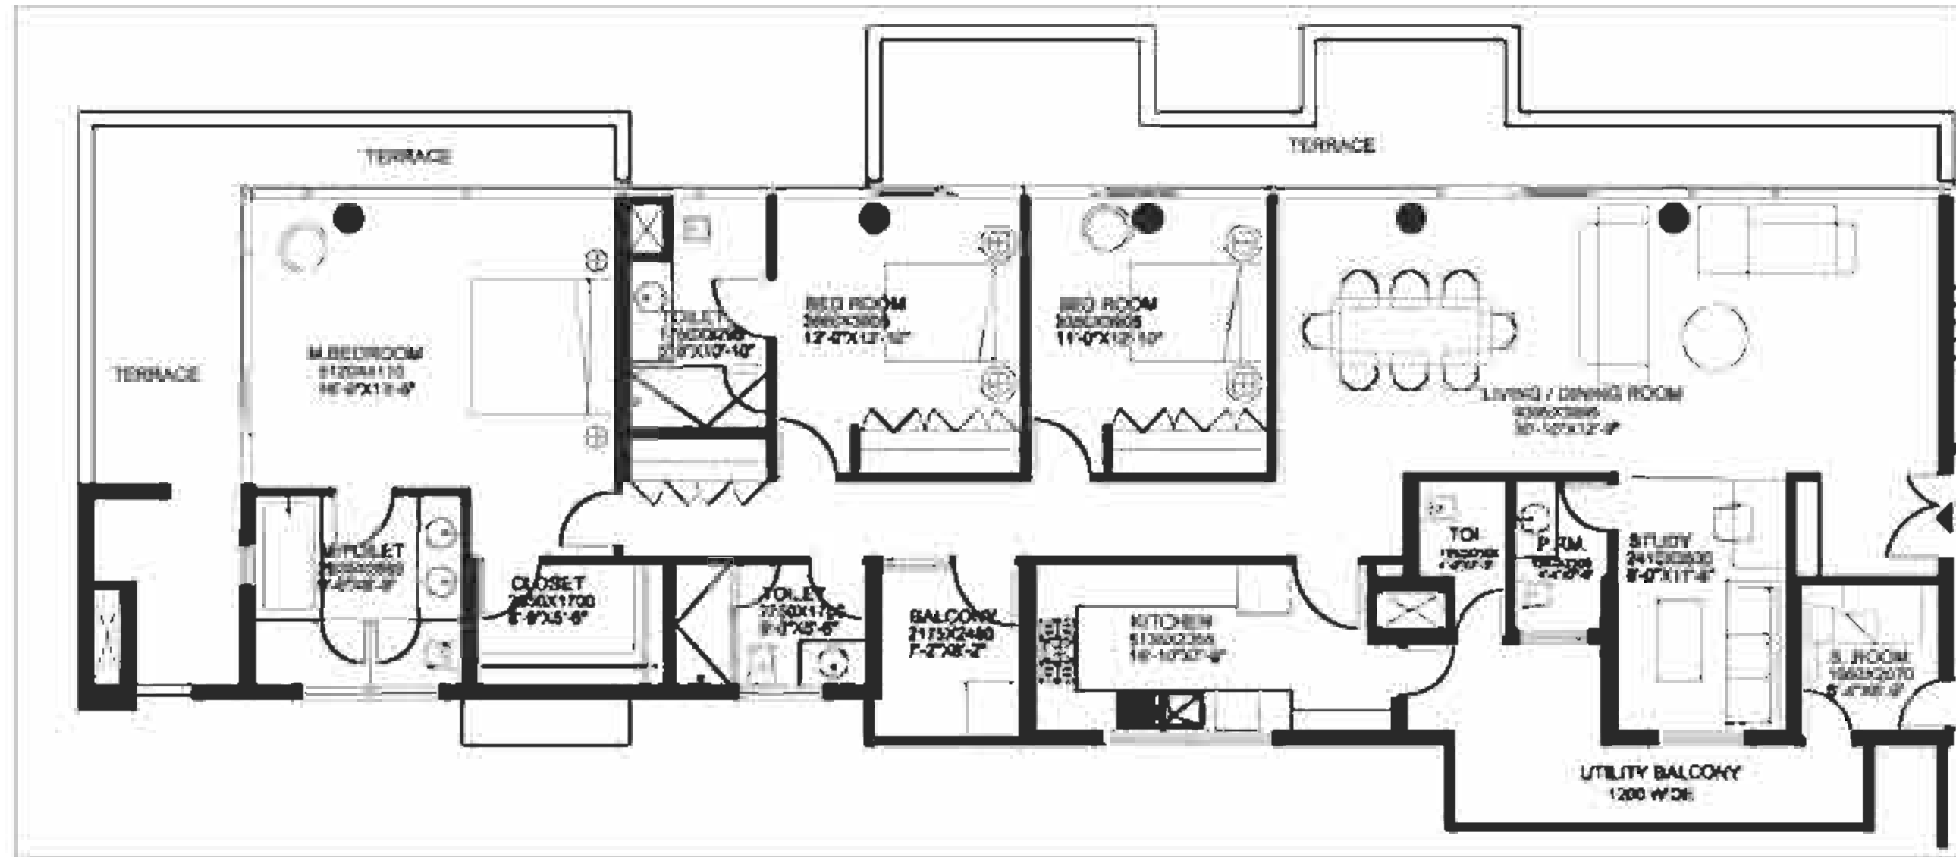


FLOOR PLAN

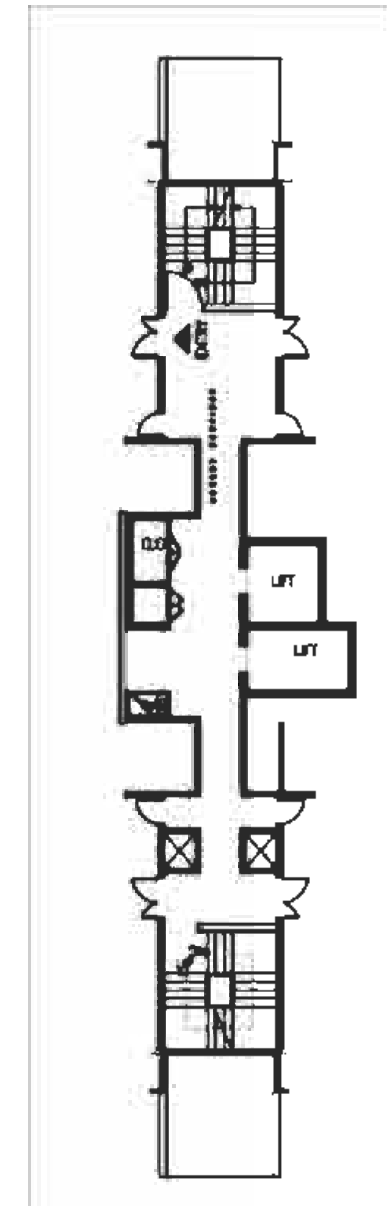

CORE PLAN

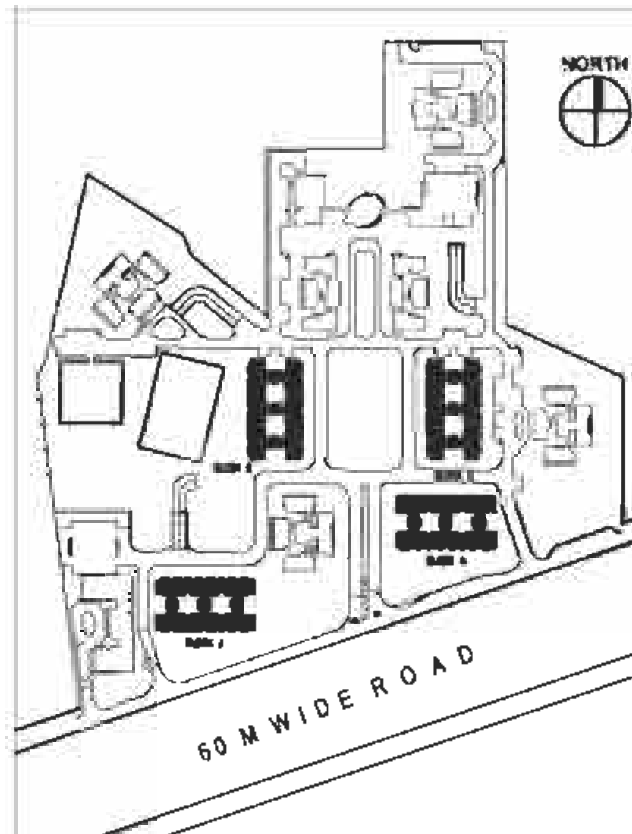


SITE PLAN

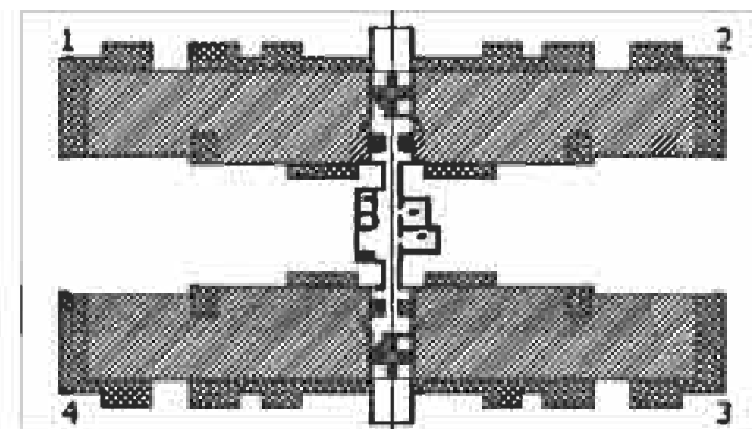


KEY PLAN

UNIT TYPE 4B1	3BR + Study + S. Room
BLOCK	A, C, G, J
AREA	268.25 SQ.M / 2886 SQ.FT


NOT TO SCALE

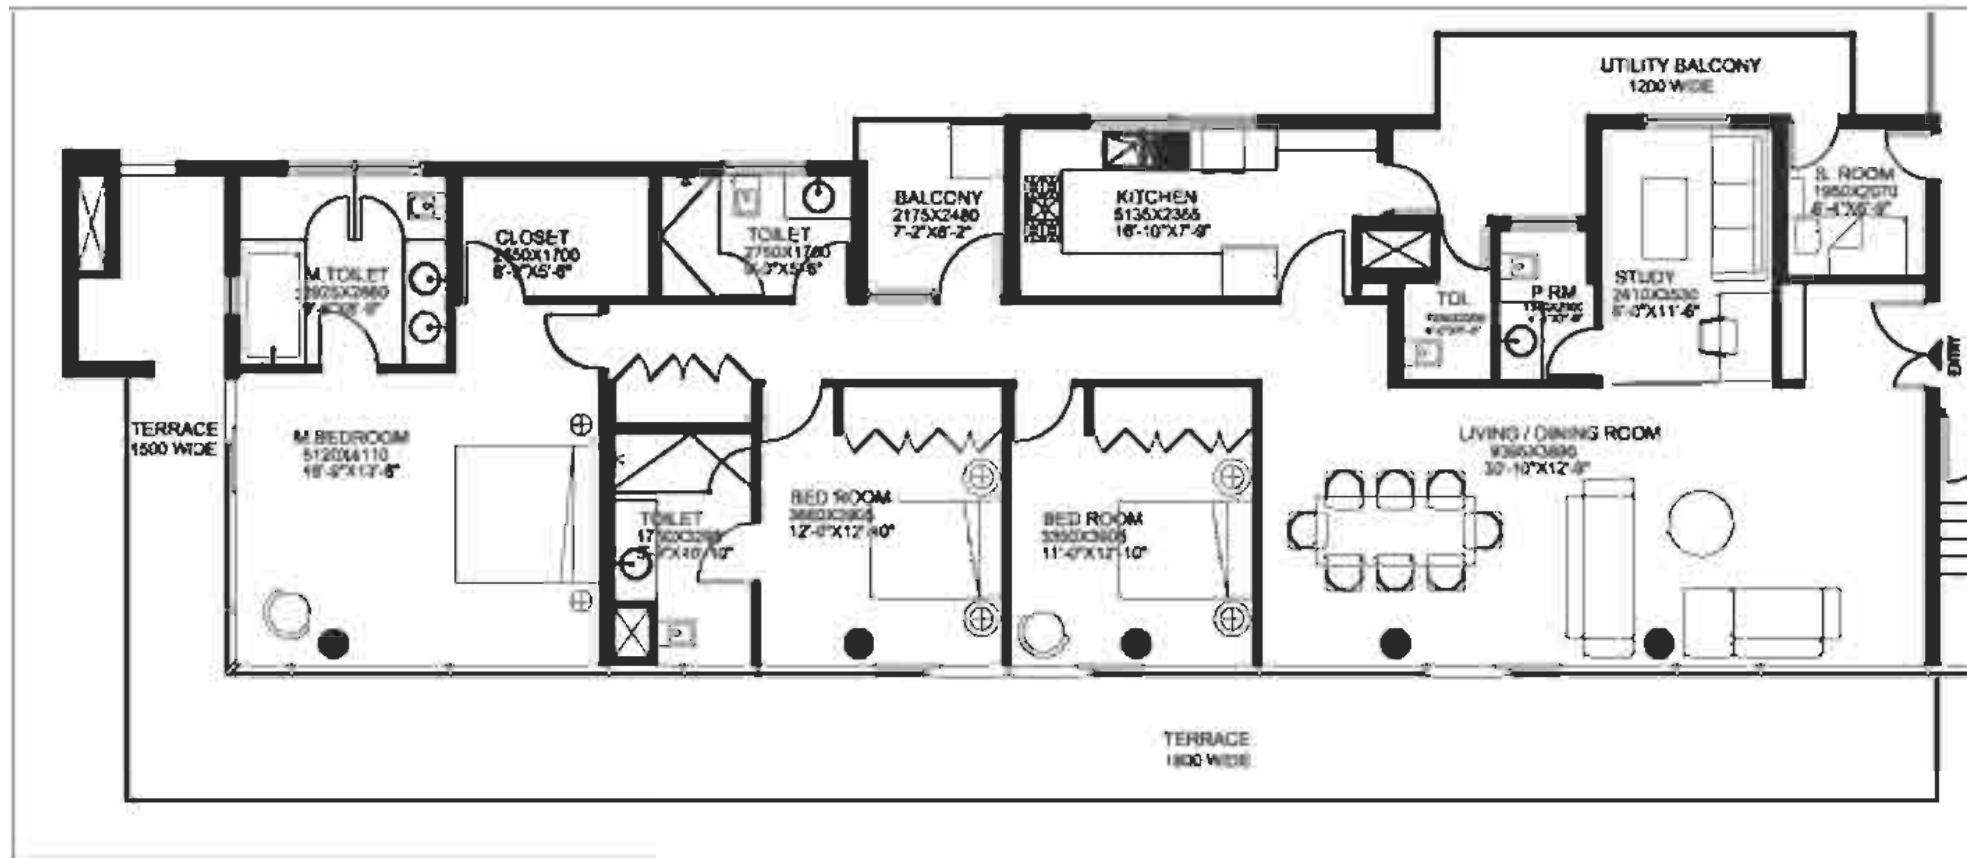


FLOOR PLAN

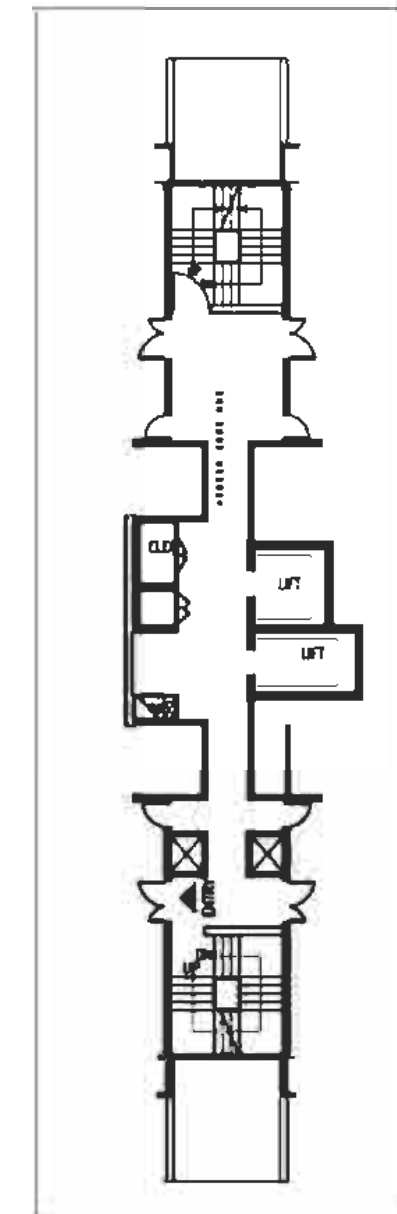

CORE PLAN

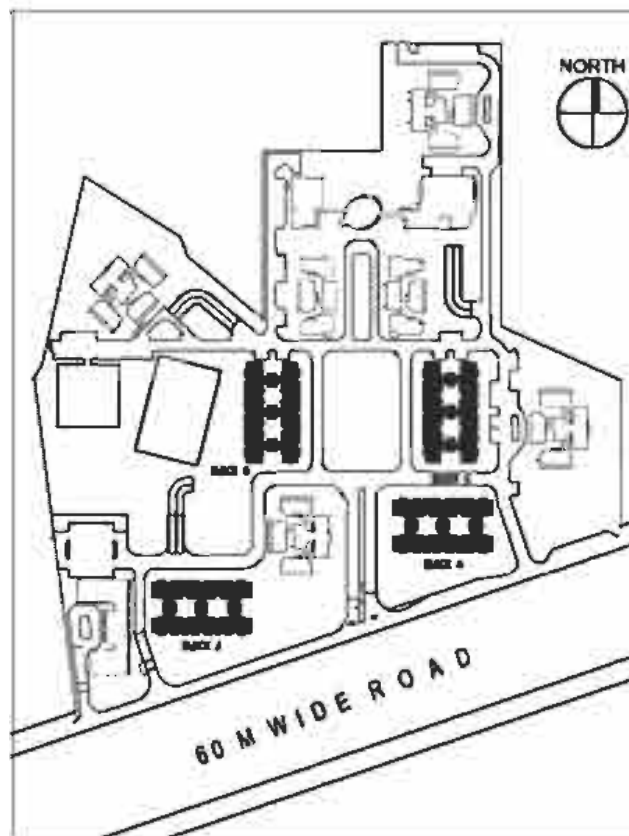

SITE PLAN

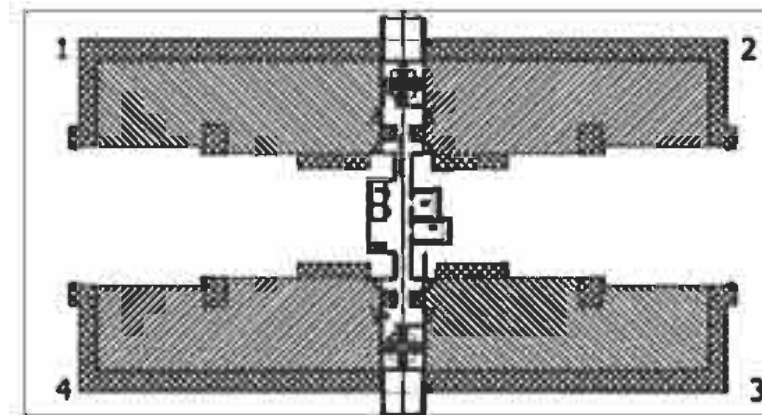

KEY PLAN

UNIT TYPE 4B2	3BR + Study + S. Room
BLOCK	A, C, G, J
AREA	270.32 SQ.M / 2909 SQ.FT

NOT TO SCALE



Corporate Office: Ireo Management Private Limited
5th Floor, Orchid Centre, Golf Course Road, Sector-53, Gurgaon-122002, Haryana, India.
Tel.: +91 124 4754000, Fax: +91 124 4754100
www.ireoworld.com

www.thegrandarch.com

This does not constitute a legal offer. The products and designs described here are part of the phased development of IreoCity over a period of time. All images are an artistic conceptualization and do not purport to replicate the exact products.